


FAARM FIRST FLOOR PLAN

DRAFT  
COPY

#####

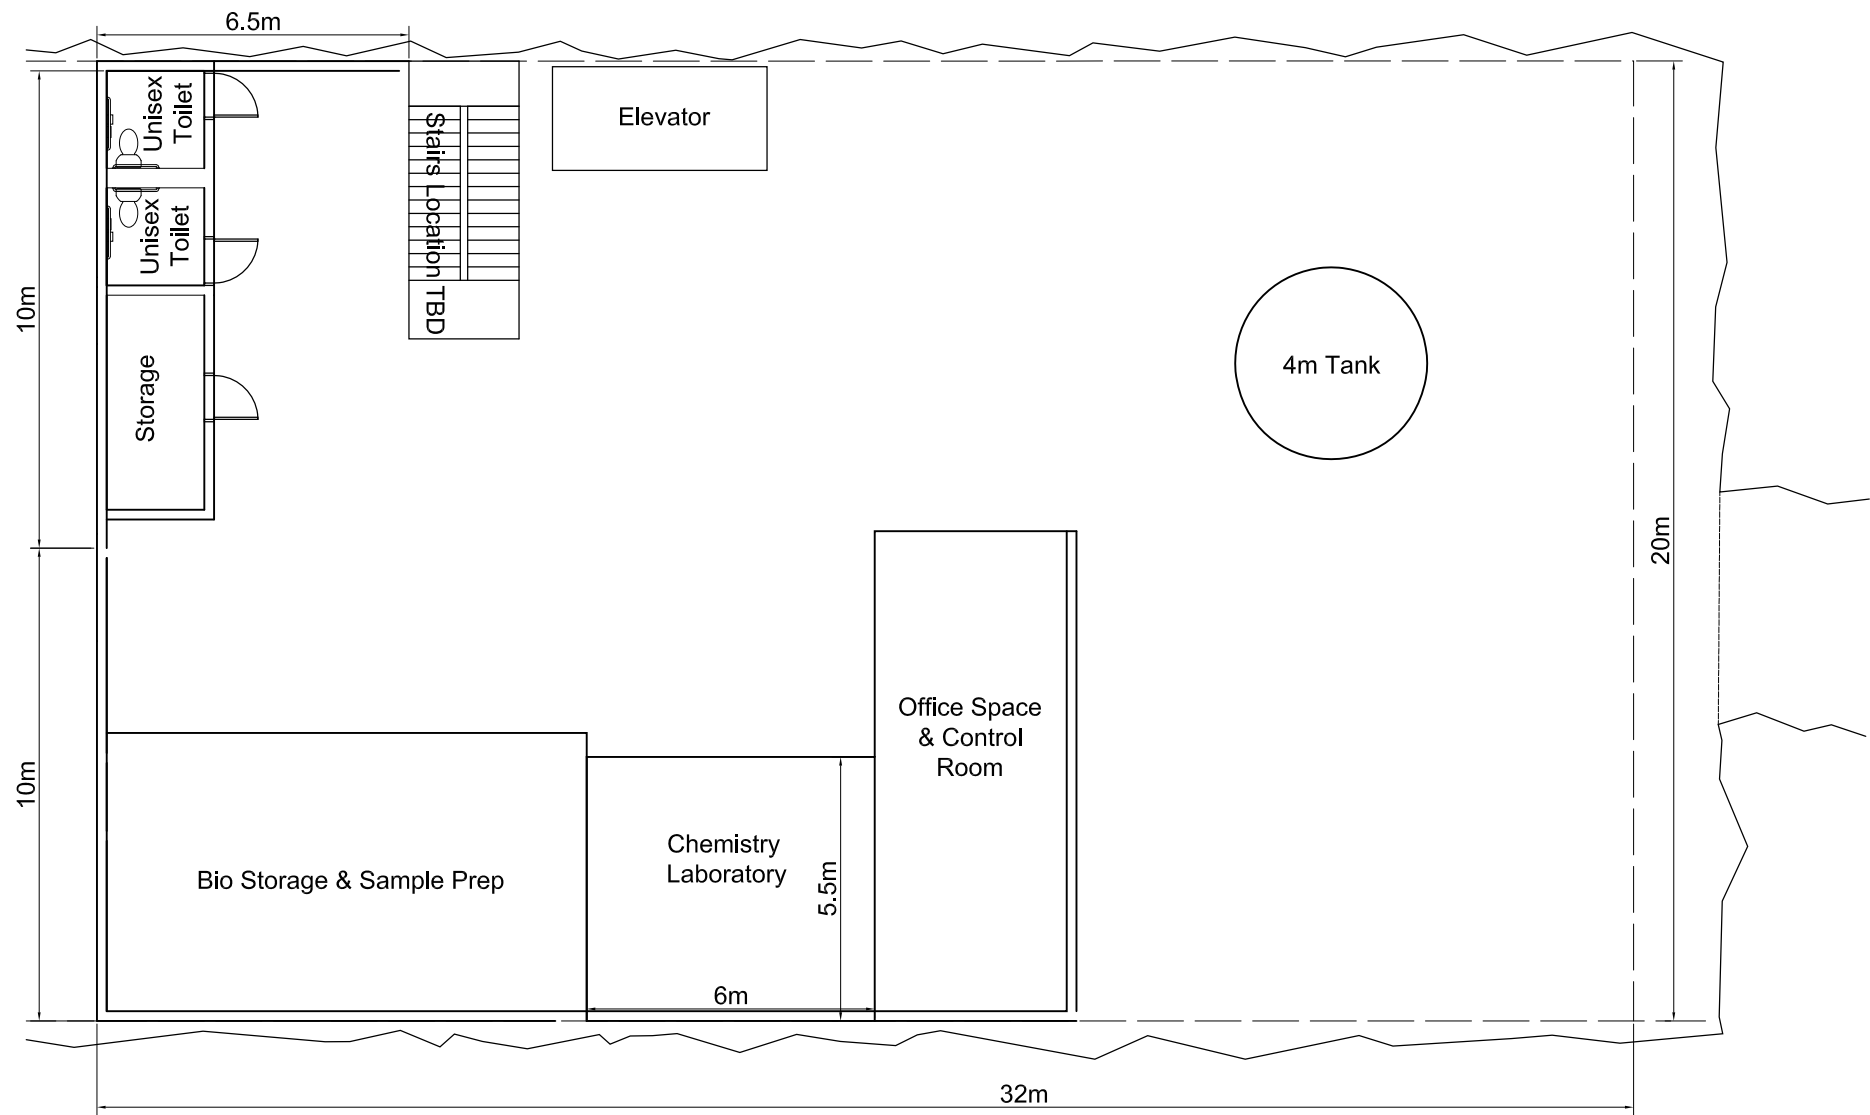

FAARM SECOND FLOOR PLAN

DRAFT  
COPY

#####

Signature \_\_\_\_\_  
X \_\_\_\_\_  
Name \_\_\_\_\_  
X \_\_\_\_\_ X \_\_\_\_\_  
Date \_\_\_\_\_ License # \_\_\_\_\_

PROJECT: \_\_\_\_\_

UNIVERSITY OF MN

FAARM

CITY, STATE


REVISED:		
NO.	DATE	REMARK
#	#	#
#	#	#
#	#	#
#	#	#
NOT FOR CONSTRUCTION		
#	#	#
#	#	#
#	#	#

COMM. NO: CNA0902  
DATE: NOVEMBER 19, 2009  
DRAWN: XXX  
CHECKED: XXX

DRAWING TITLE: \_\_\_\_\_

DRAWING NUMBER: \_\_\_\_\_

GA-03

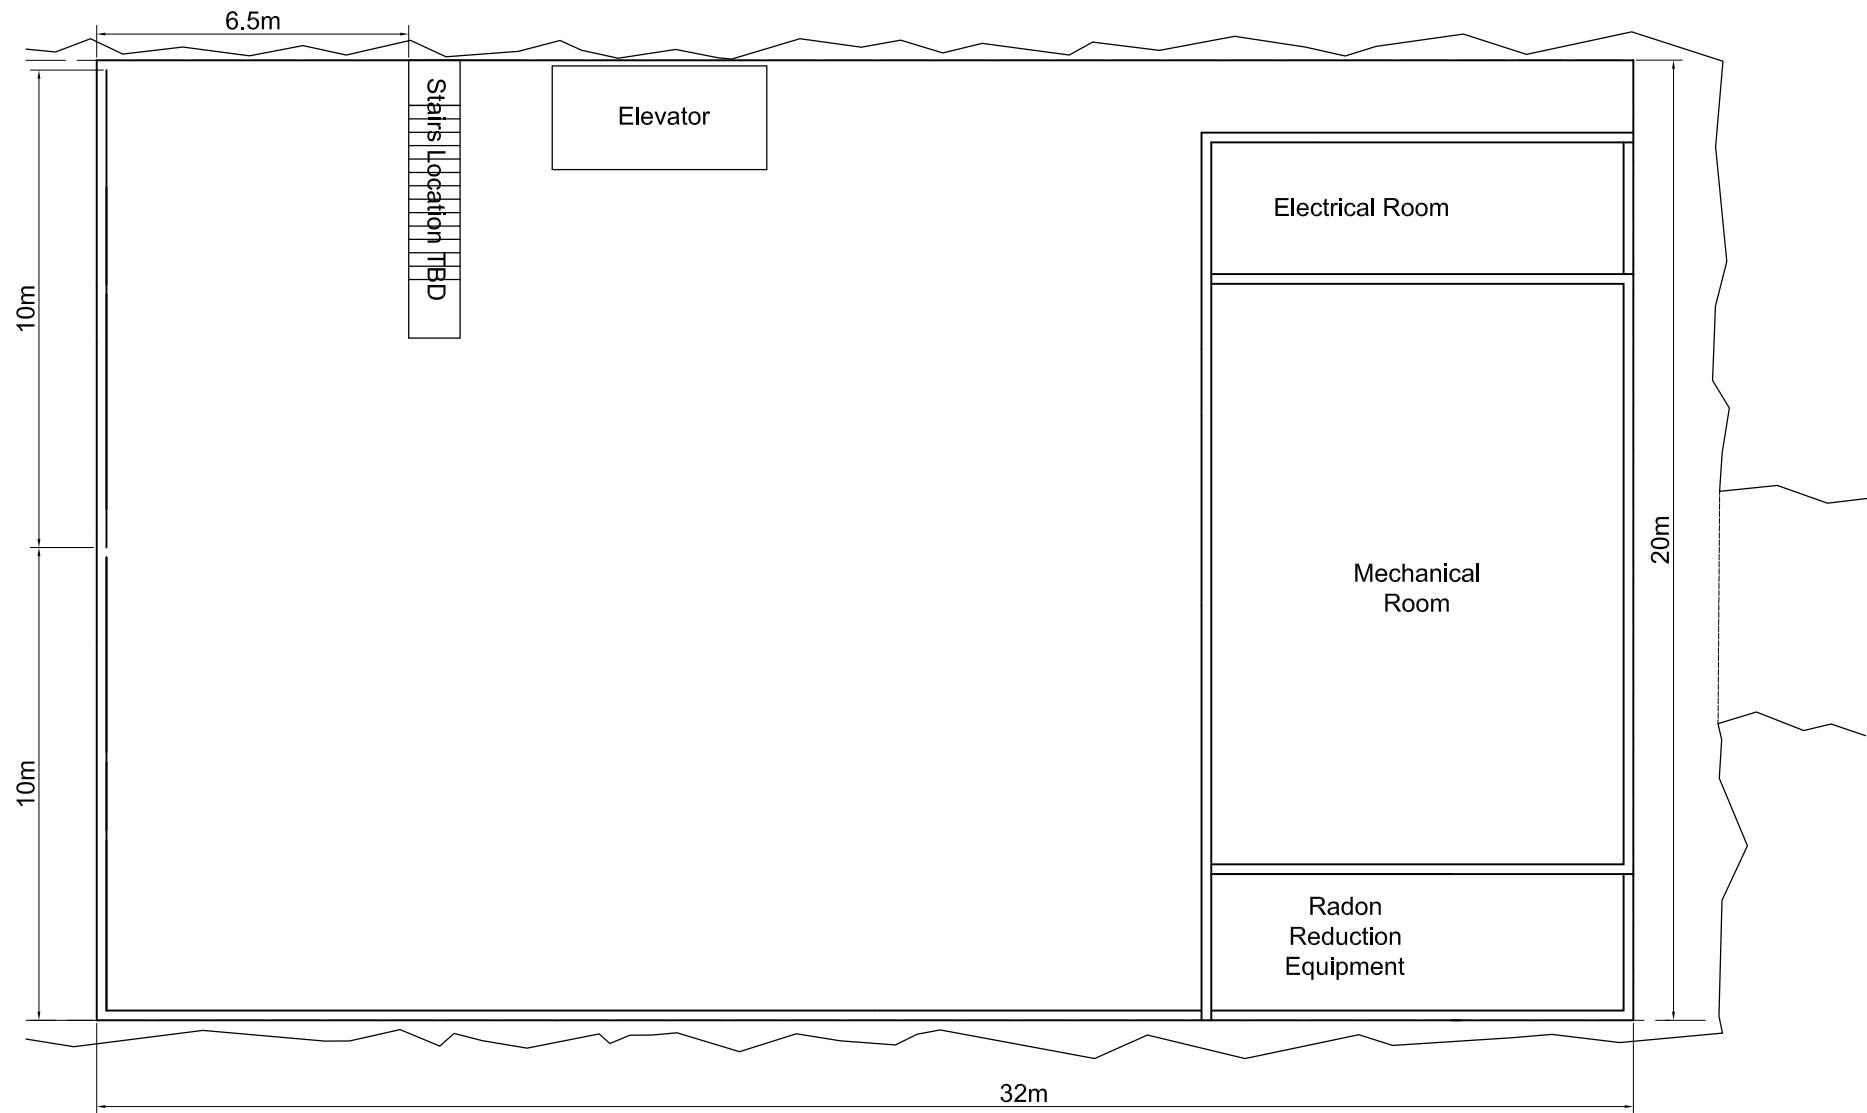

1  
GA-04

02m4m

FAARM THIRD FLOOR PLAN

DRAFT  
COPY

#####