

Signature

X

Name

X

Date

X

License #

PROJECT:

UNIVERSITY OF MN

FAARM

CITY, STATE

REVISED:

NO.	DATE	REMARK
#	#	#
#	#	#
#	#	#
#	#	#
#	#	#
#	#	#
#	#	#
#	#	#
#	#	#

NOT FOR
CONSTRUCTION

COMM. NO.: CNA0902

DATE: NOVEMBER 19, 2009

DRAWN: XXX


CHECKED: XXX

DRAWING TITLE:

#####


DRAWING NUMBER:

####

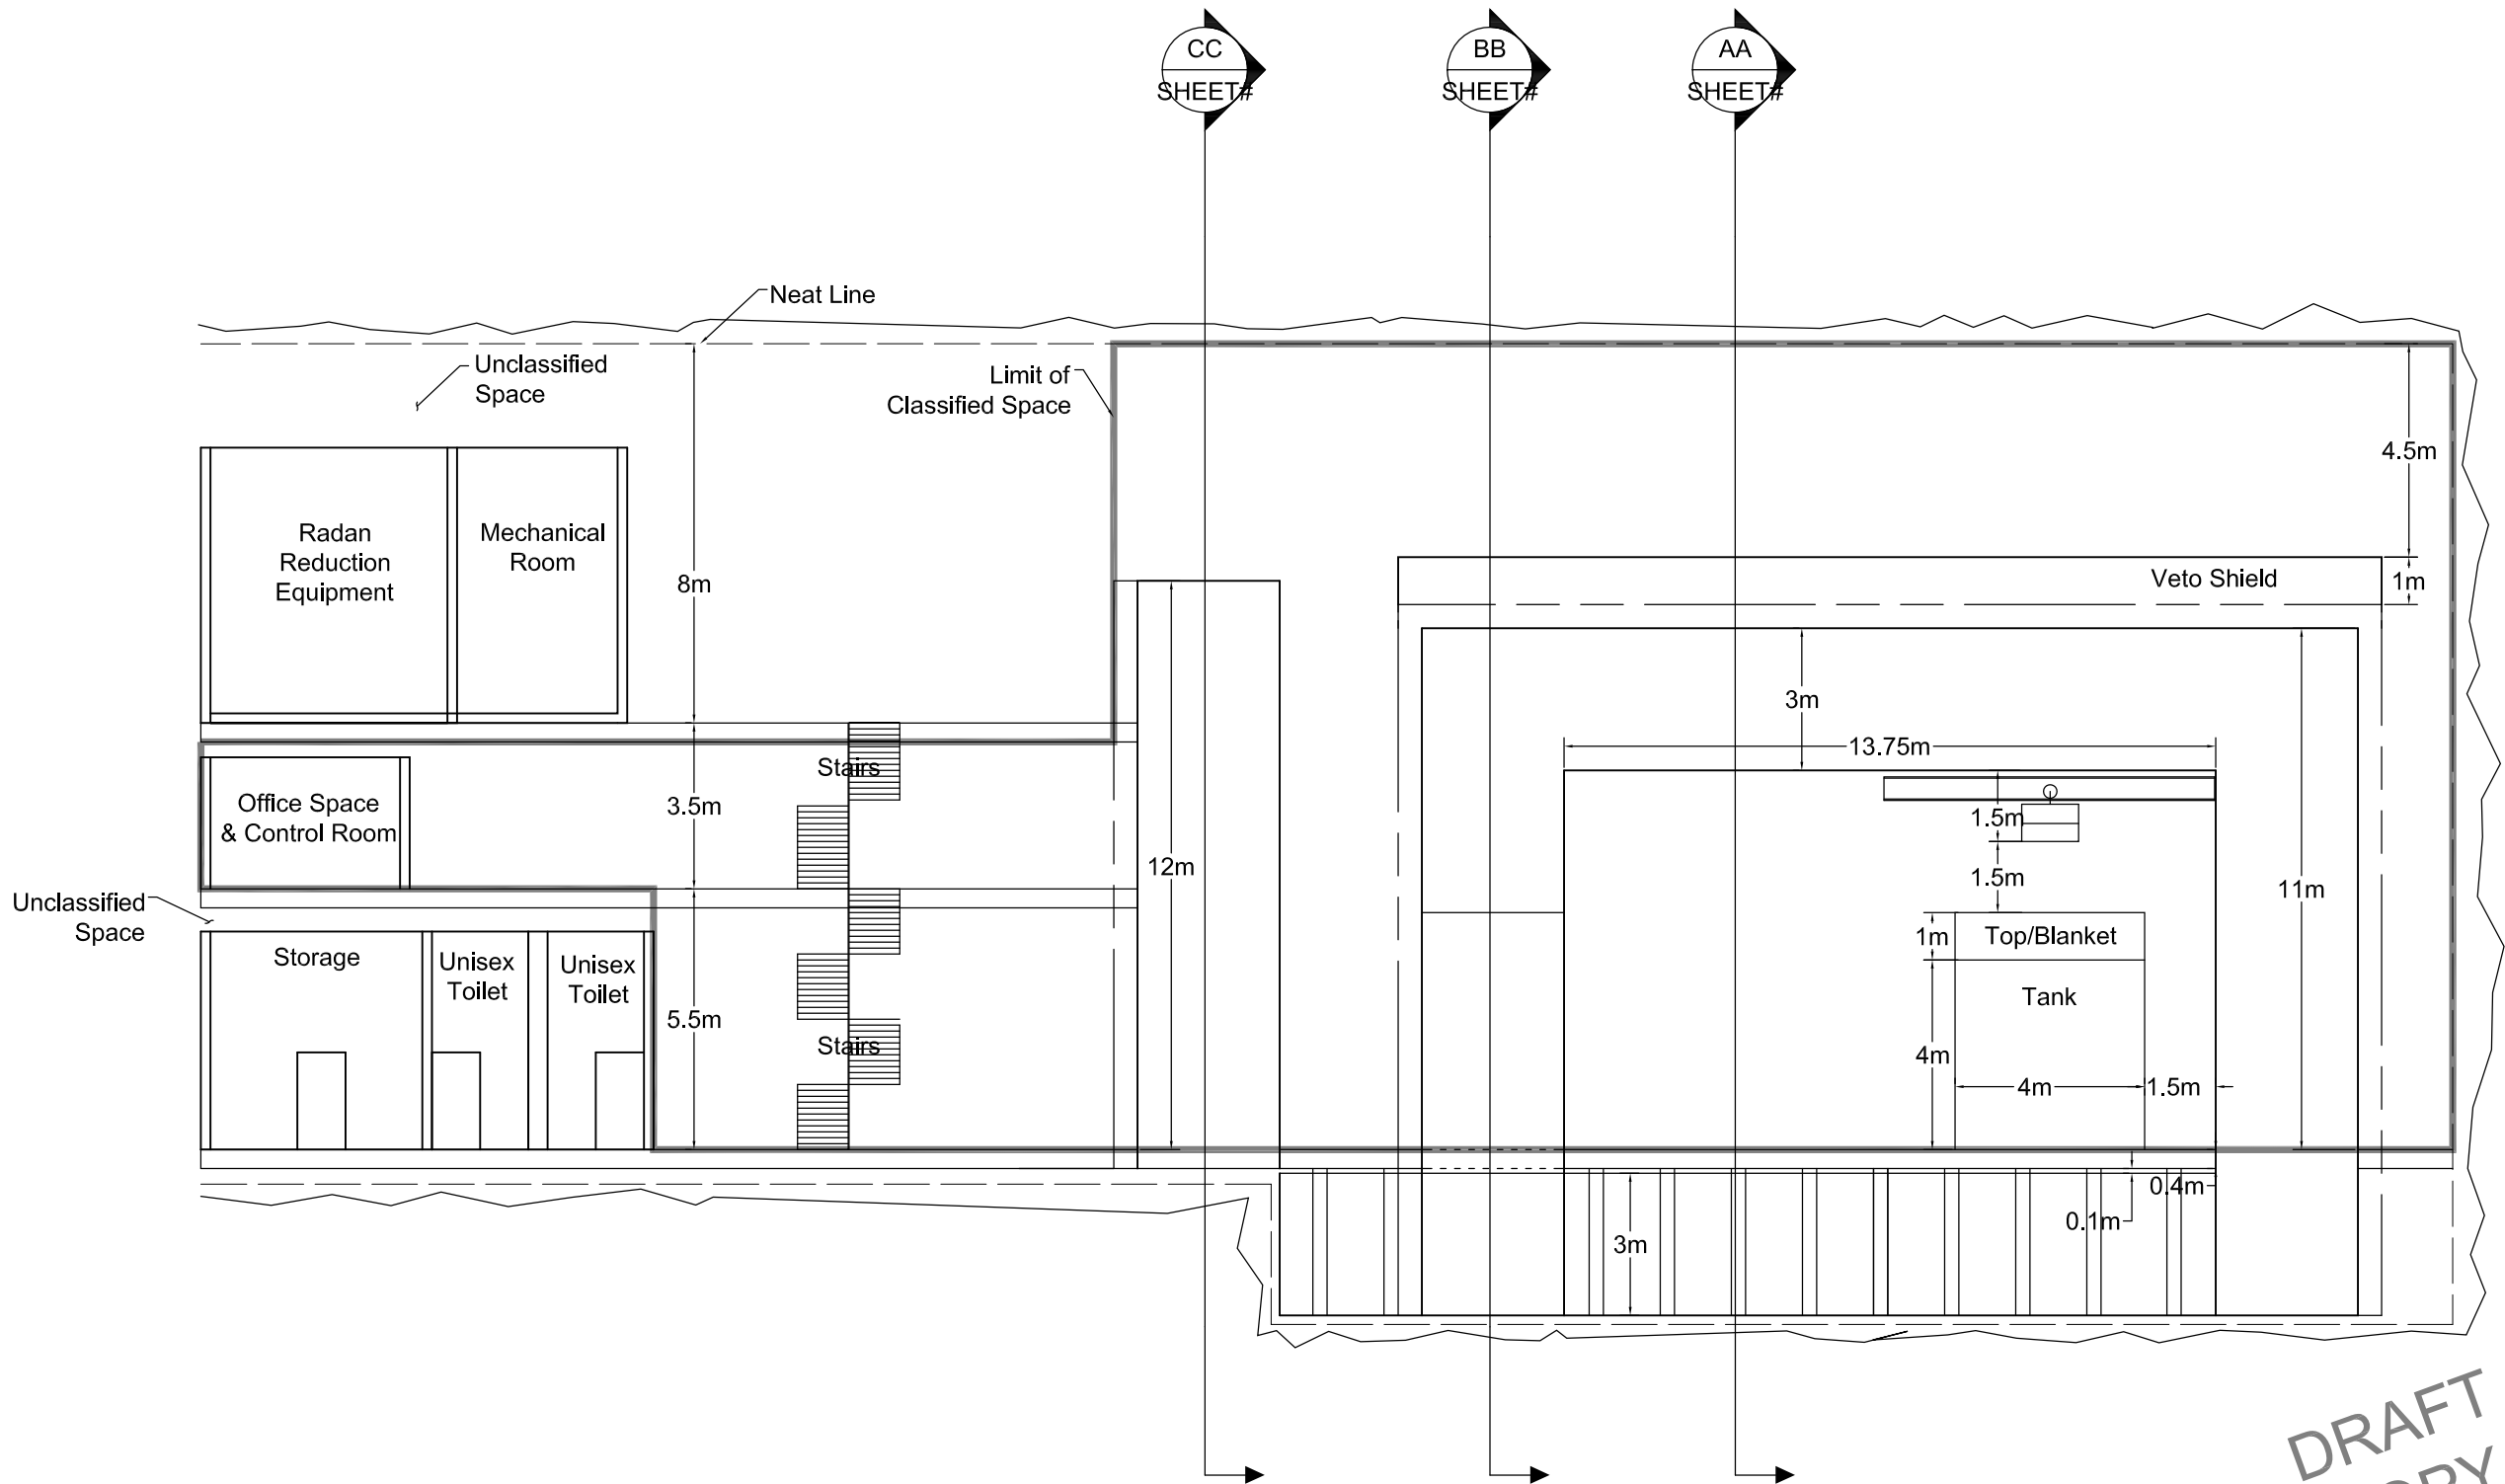

FAARM ELEVATION

0 2m 4m

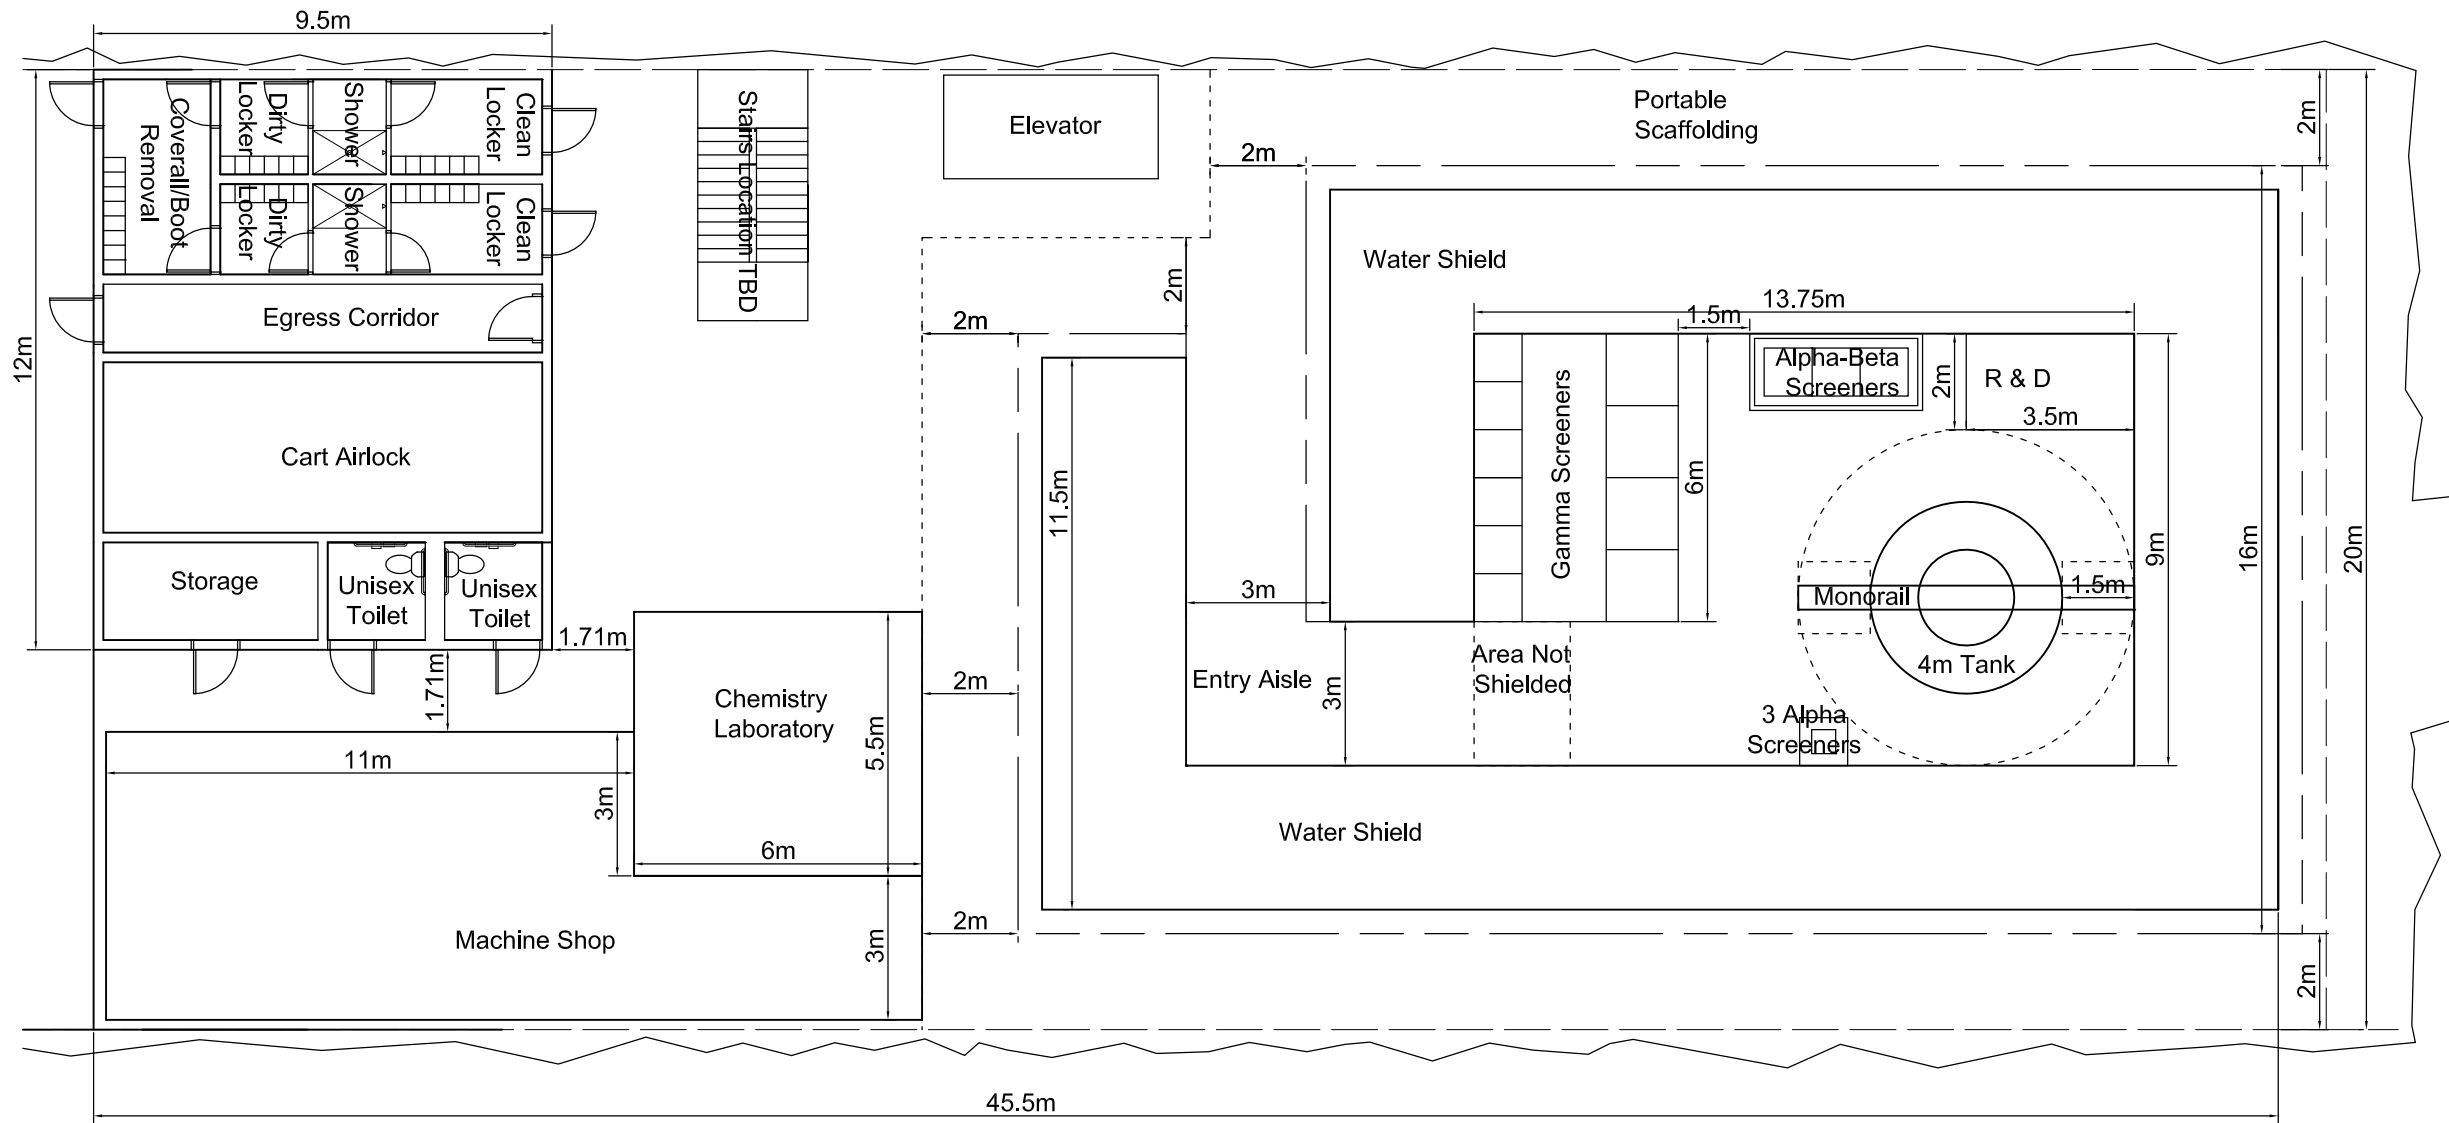

FAARM FIRST FLOOR PLAN

DRAFT
COPY

#####

Signature
X
Name
X
Date
X
License #

PROJECT:

UNIVERSITY OF MN

FAARM

CITY, STATE

REVISED:

NO.	DATE	REMARK
#	#	#
#	#	#
#	#	#
#	#	#
#	#	#
#	#	#
#	#	#

COMM. NO.2 CNA0902

DATE: NOVEMBER 19, 2009

DRAWN: XXX

CHECKED: XXX

DRAWING TITLE:

DRAWING NUMBER:

####

Signature _____
X _____
Name _____
X _____
Date _____ License # _____

PROJECT: _____

UNIVERSITY OF MN

FAARM

CITY, STATE


REVISED:		
NO.	DATE	REMARK
#	#	#
#	#	#
#	#	#
#	#	#
NOT FOR CONSTRUCTION		
#	#	#
#	#	#

COMM. NO.2 CNA0902
DATE: NOVEMBER 19, 2009
DRAWN: XXX
CHECKED: XXX

DRAWING TITLE: _____

DRAWING NUMBER: _____


####

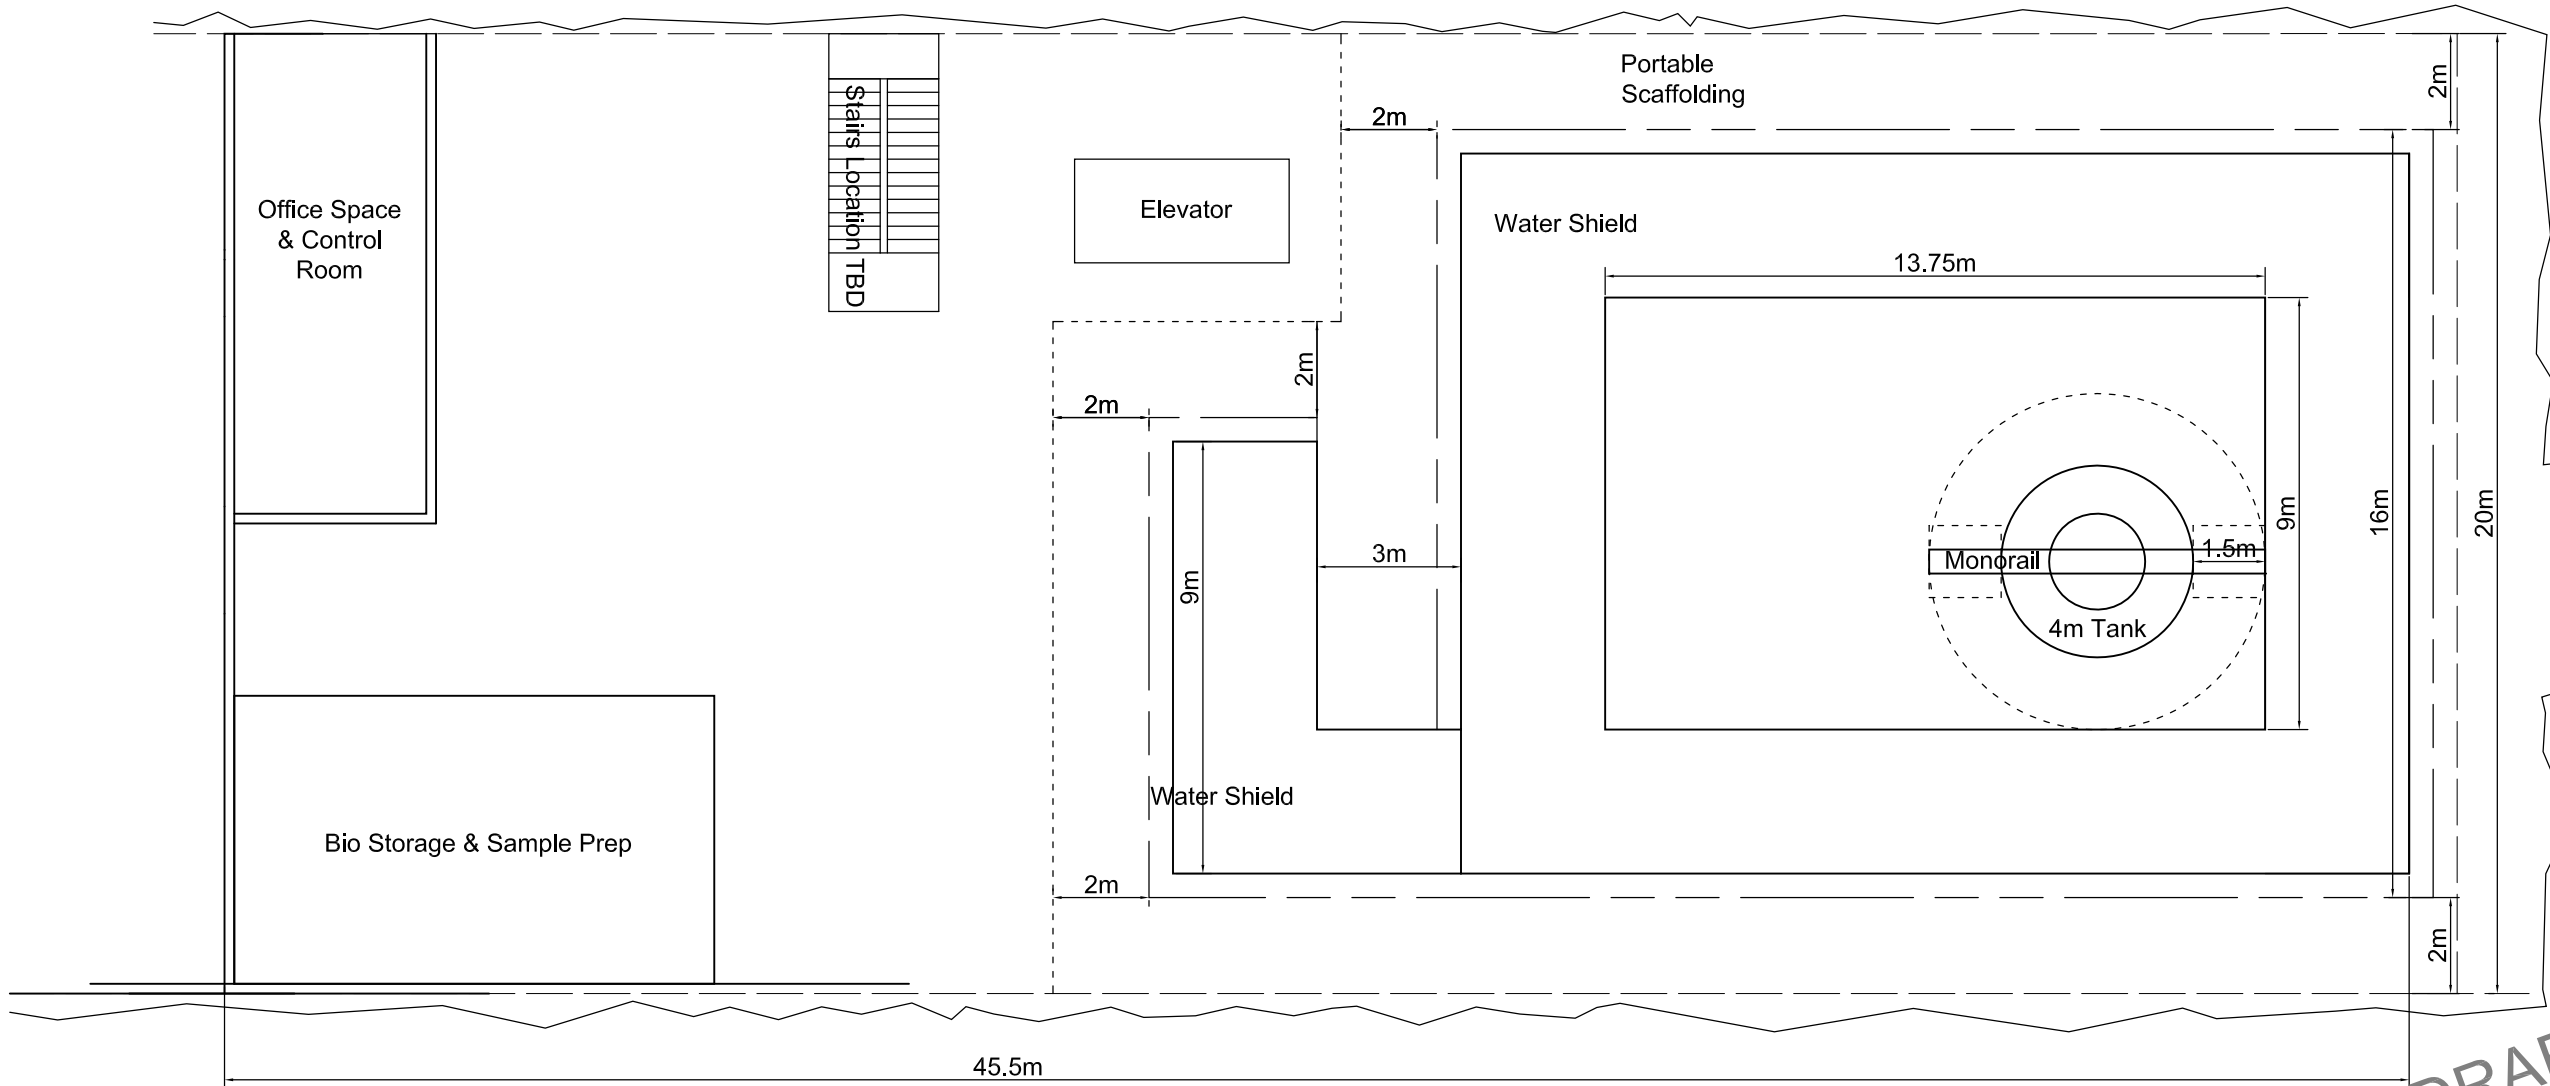

DRAFT
COPY



FAARM SECOND FLOOR PLAN

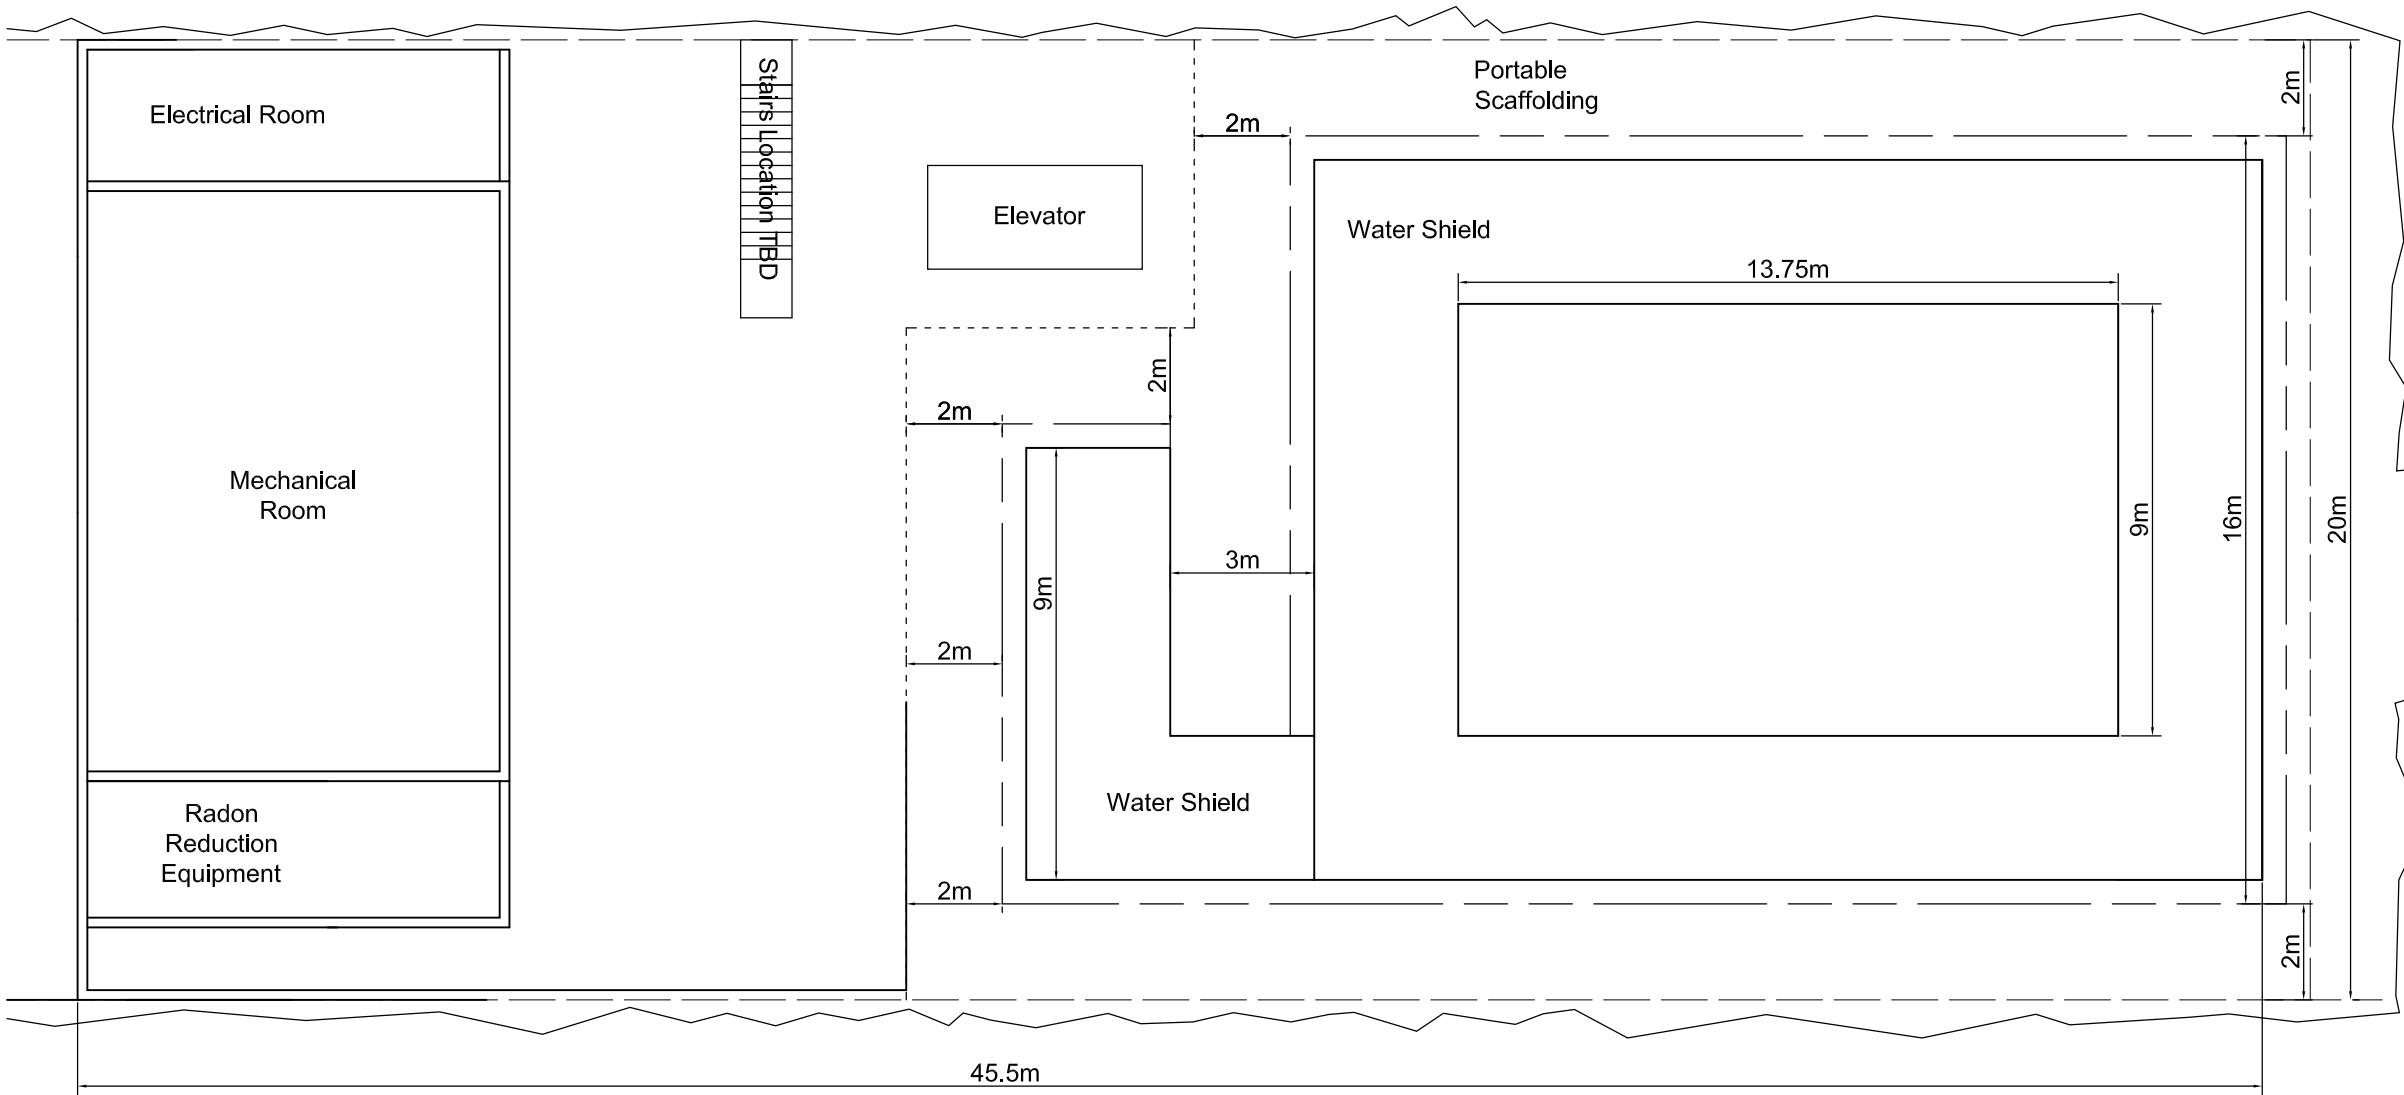

Signature _____
X _____
Name _____
X _____ X _____
Date _____ License # _____

PROJECT:

UNIVERSITY OF MN

FAARM

CITY, STATE

REVISED:

NO.	DATE	REMARK
#	#	#
#	#	#
#	#	#
#	#	#
#	#	#
#	#	#
#	#	#

NOT FOR
CONSTRUCTION

COMM. NO.: CNA0902

DATE: NOVEMBER 19, 2009

DRAWN: XXX

CHECKED: XXX


DRAWING TITLE:

DRAWING NUMBER:

####



FAARM THIRD FLOOR PLAN

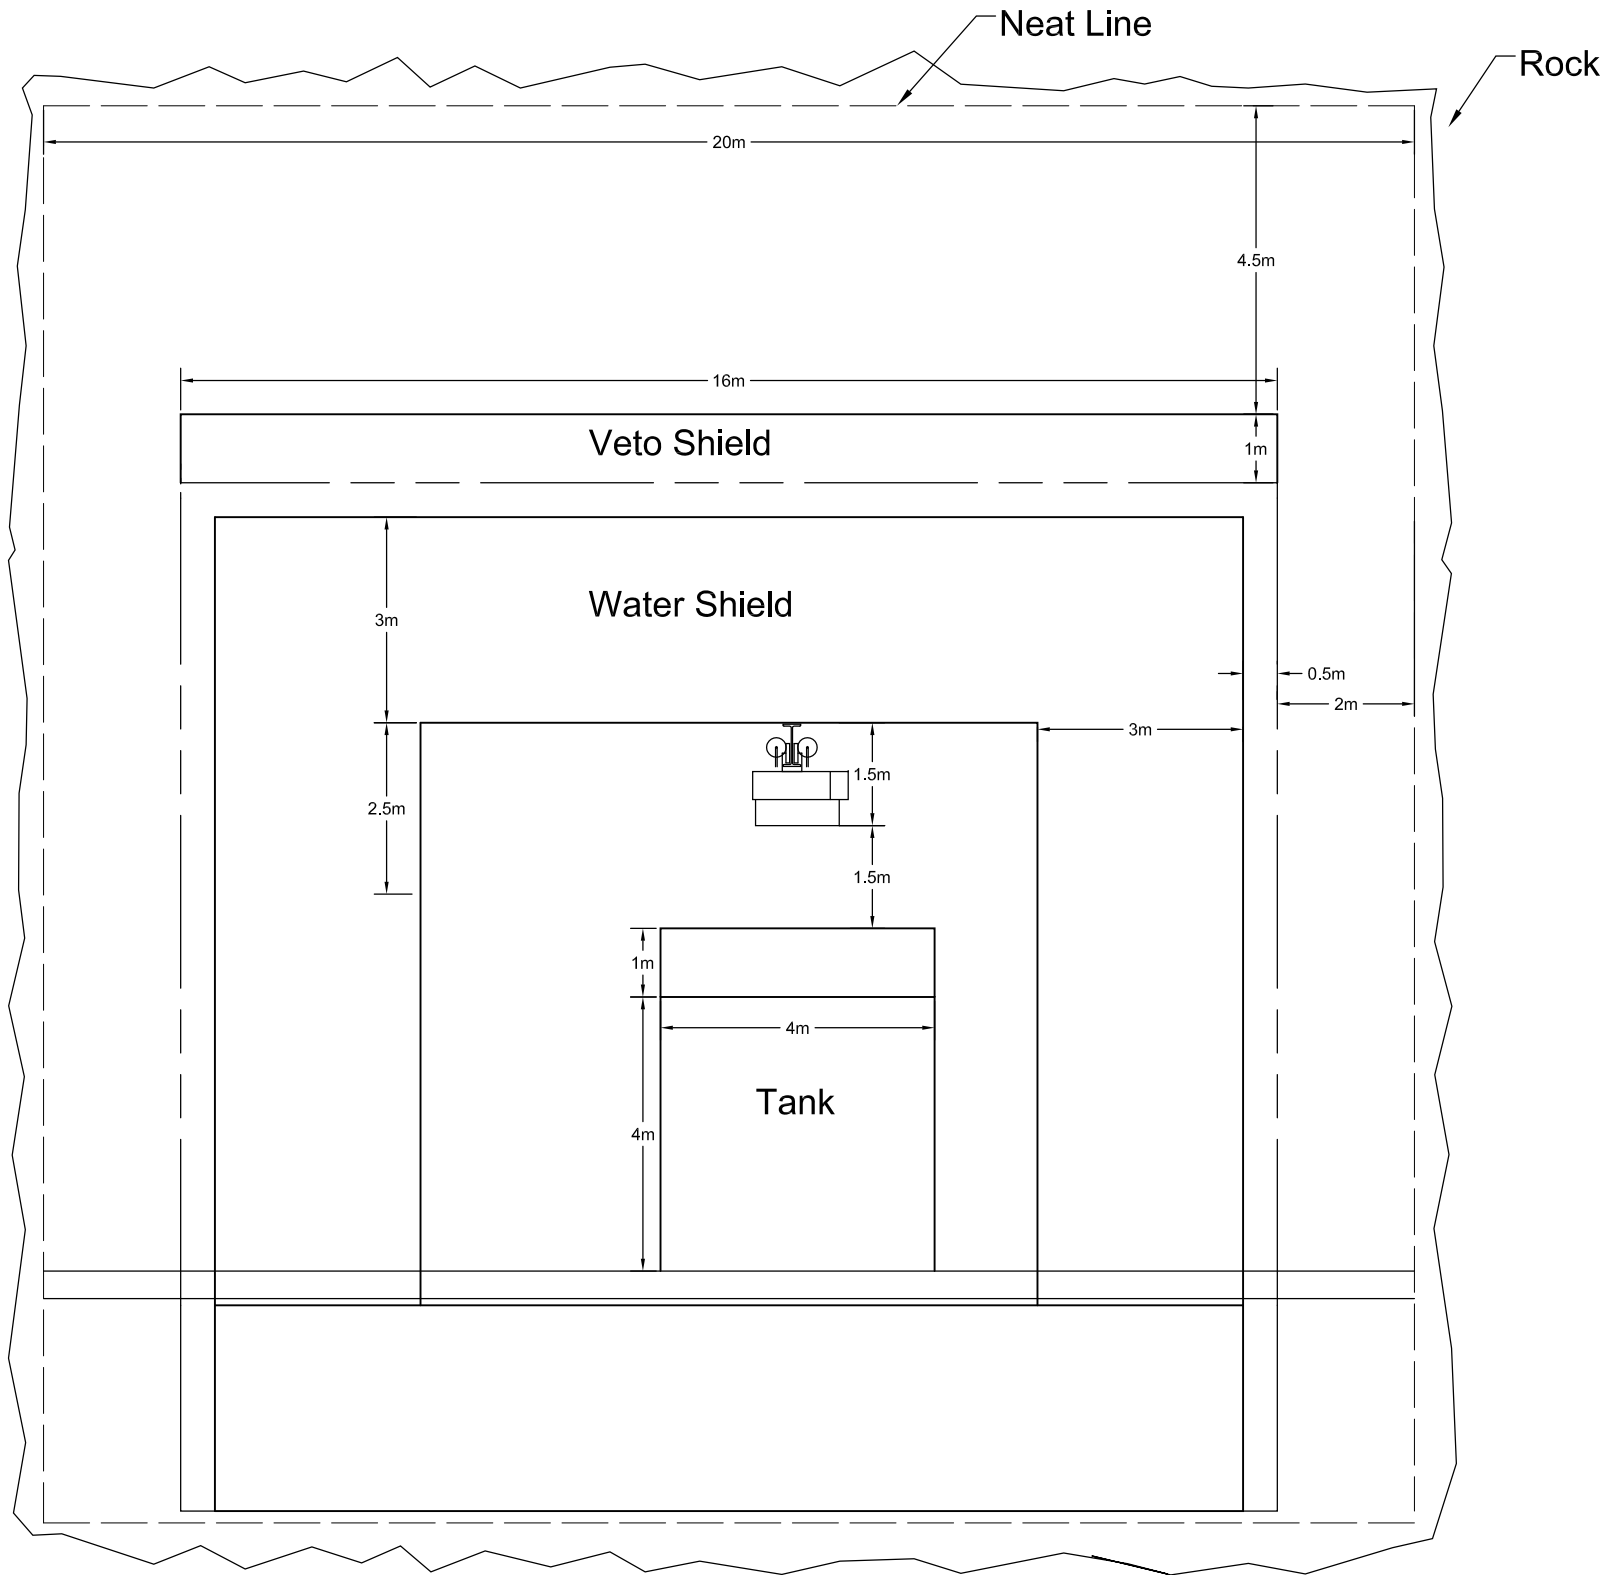

FAARM SECTION AA

DRAFT
COPY

UNIVERSITY OF MN

FAARM

CITY, STATE

REVISED

NO.	DATE	REMARK
#	#	#
#	#	#
#	#	#
#	#	#
#	#	#
#	#	#
#	#	#
#	#	#
#	#	#

NOT FOR
CONSTRUCTION

COMM. NO.: CNA0902

DATE: NOVEMBER 19, 2009

DRAWN: XXX

CHECKED: XXX

DRAWING TITLE:

#####

DRAWING NUMBER:

####

Signature _____
X
Name _____
X
Date _____ License # _____

PROJECT:

UNIVERSITY OF MN

FAARM

CITY, STATE

REVISED:

NO.	DATE	REMARK
#	#	#
#	#	#
#	#	#
#	#	#
#	#	#
#	#	#
#	#	#

NOT FOR
CONSTRUCTION

COMM. NO.: CNA0902

DATE: NOVEMBER 19, 2009

DRAWN: XXX


CHECKED: XXX

DRAWING TITLE:

#####

DRAWING NUMBER:

####

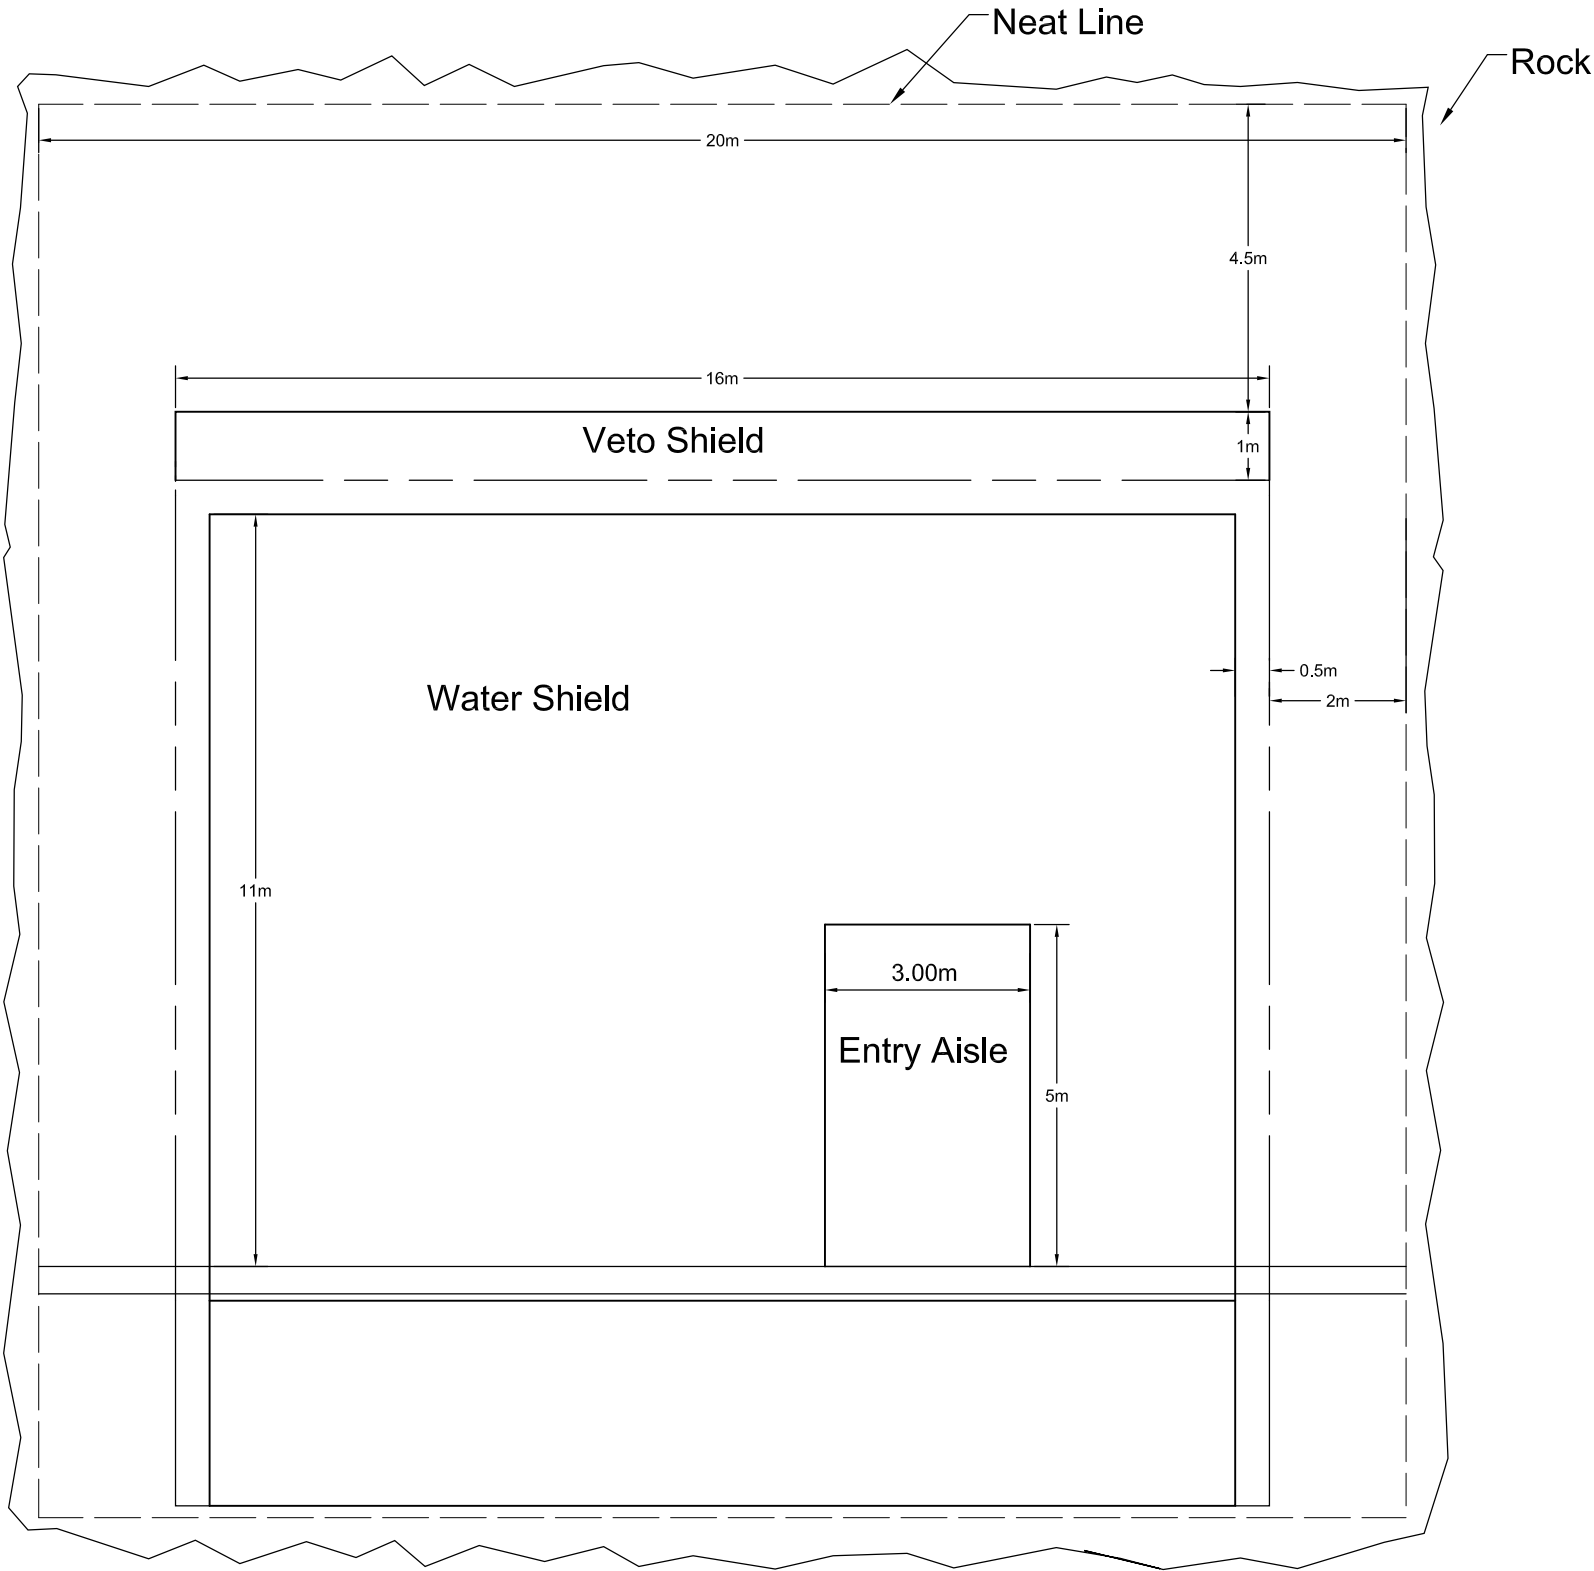

FAARM SECTION BB



DRAFT
COPY

Signature _____
X
Name _____
X
Date _____ License # _____

PROJECT:

UNIVERSITY OF MN

FAARM

CITY, STATE

REVISED:

NO.	DATE	REMARK
#	#	#
#	#	#
#	#	#
#	#	#
#	#	#
#	#	#
#	#	#

NOT FOR
CONSTRUCTION

COMM. NO.: CNA0902

DATE: NOVEMBER 19, 2009

DRAWN: XXX


CHECKED: XXX

DRAWING TITLE:

#####

DRAWING NUMBER:

####

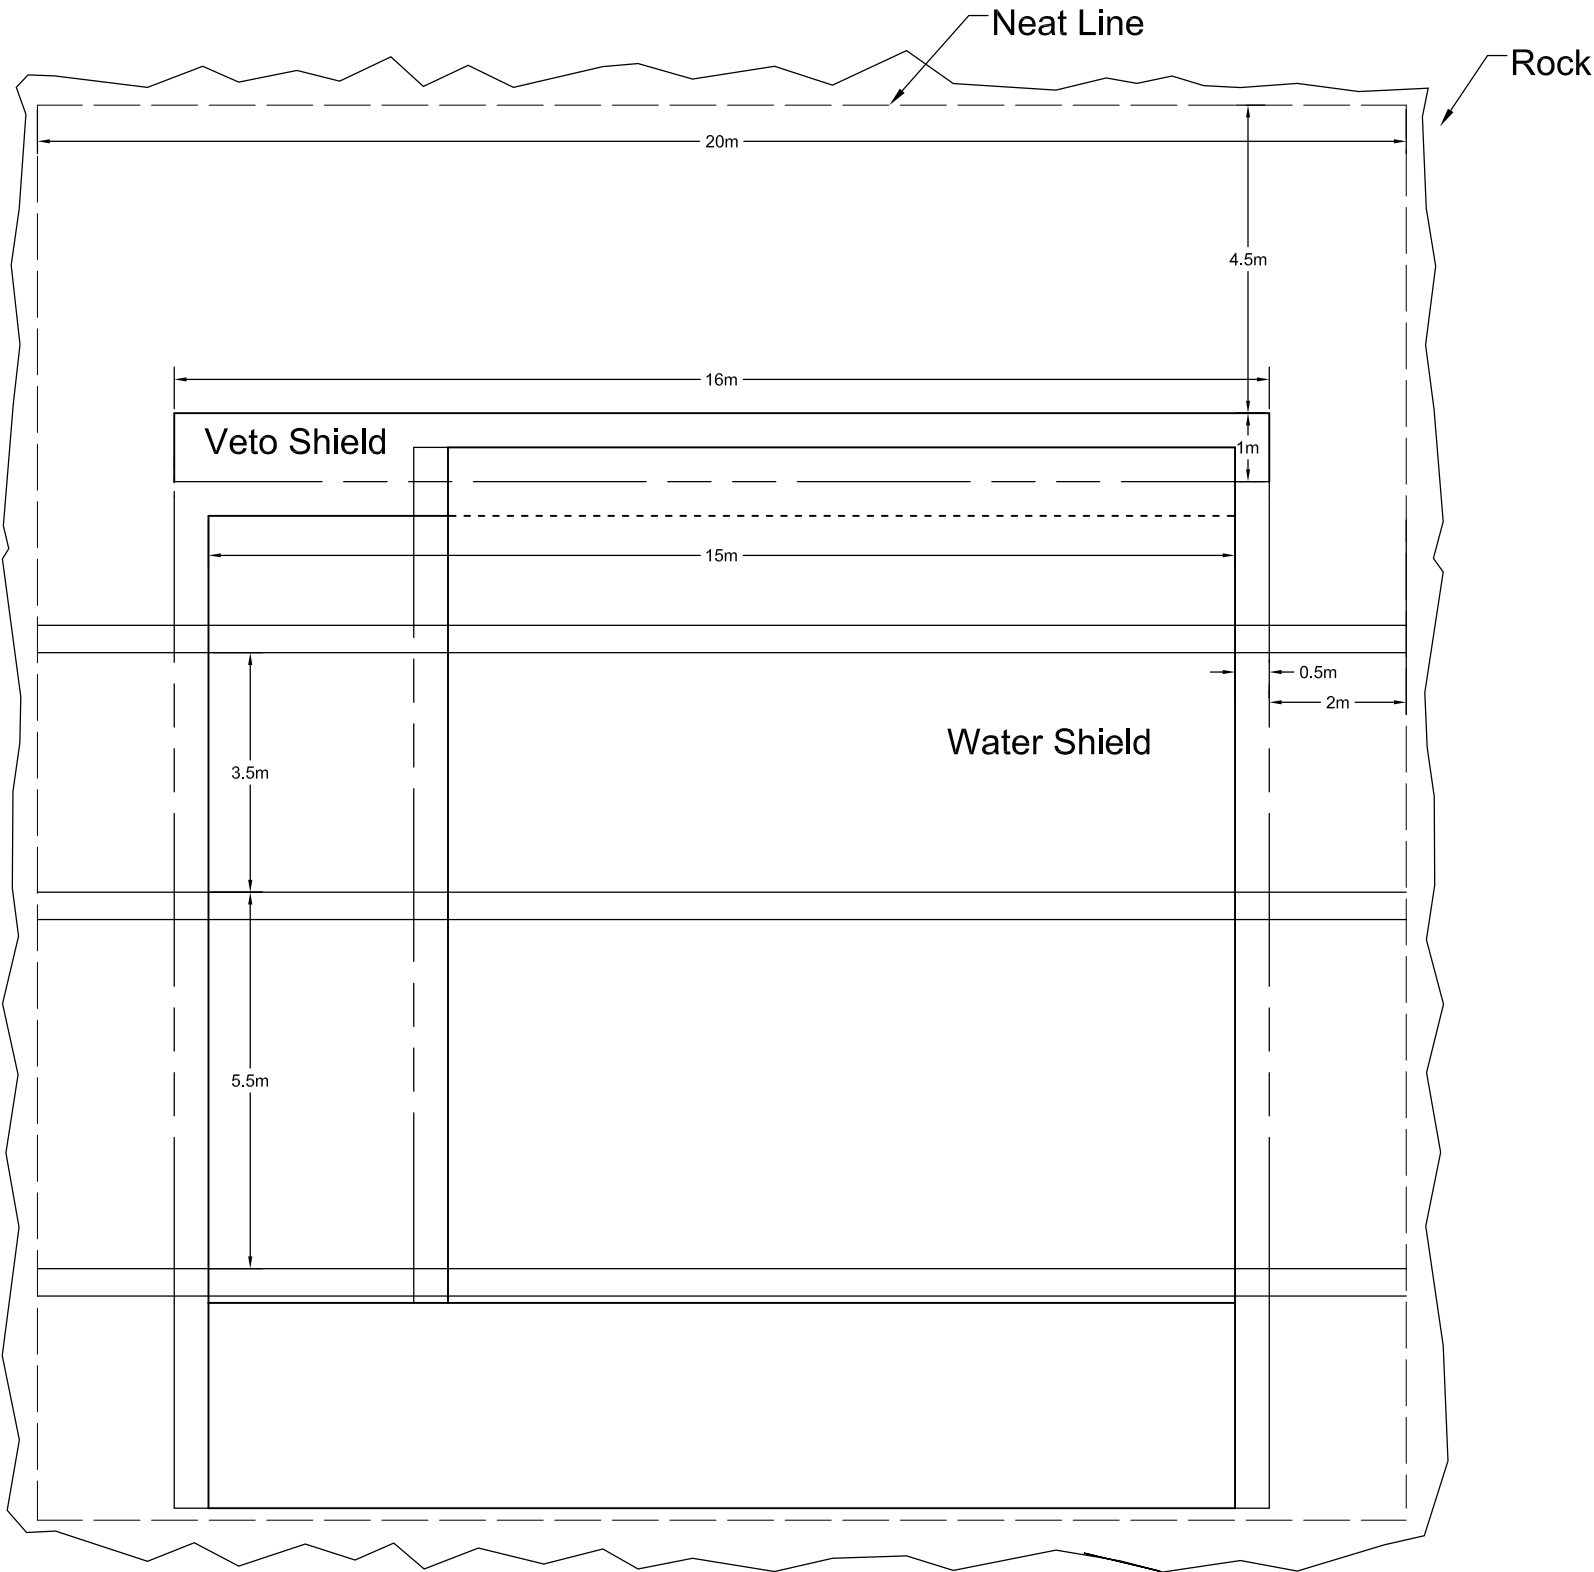

FAARM SECTION CC



DRAFT
COPY