



MODULE ELEVATION

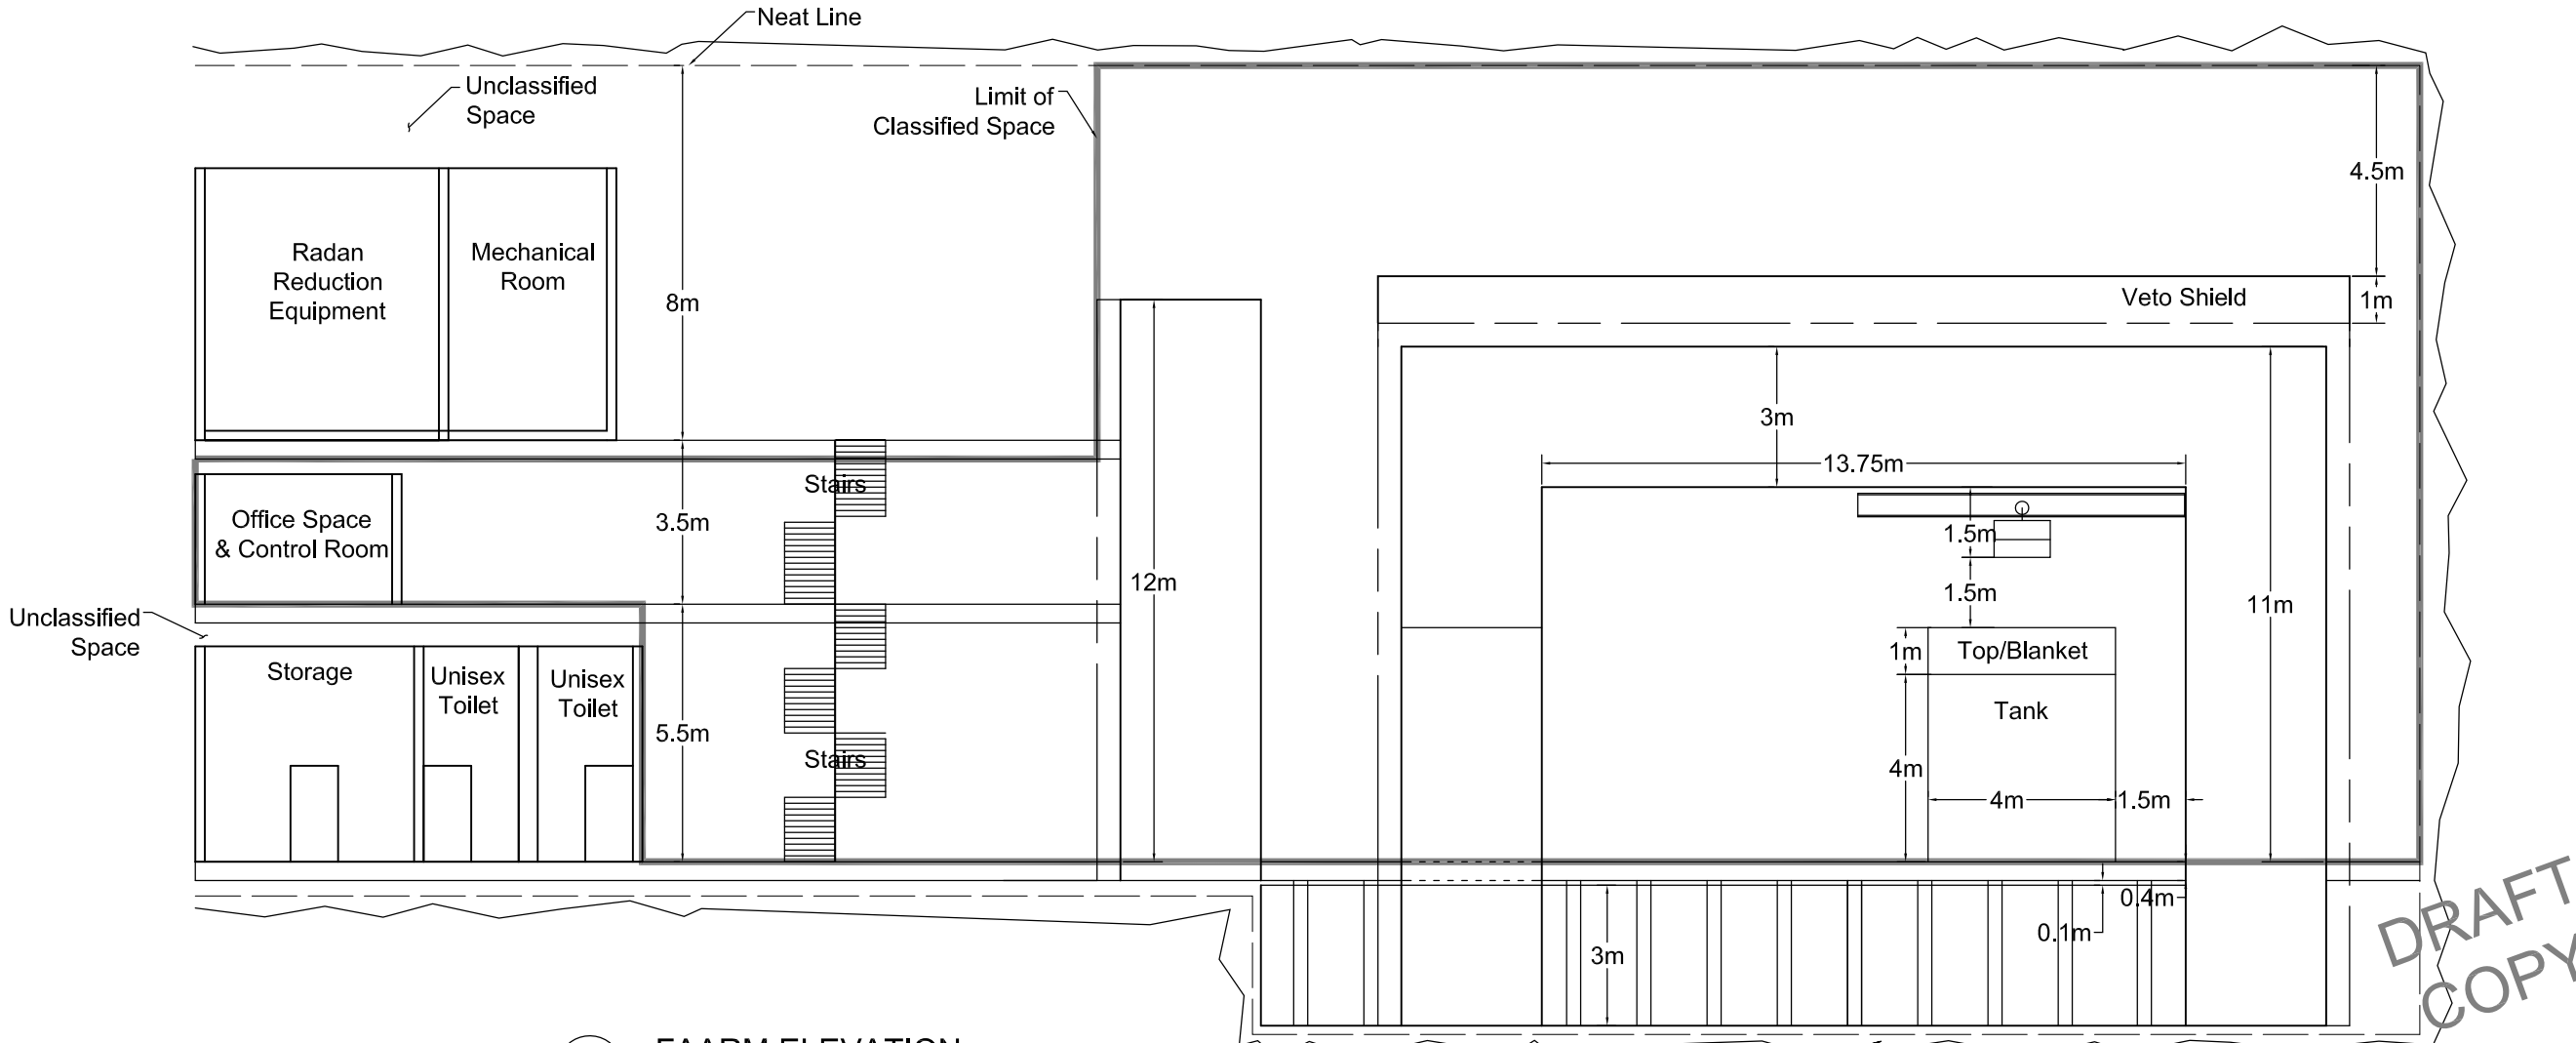

FAARM ELEVATION

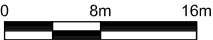

Signature

X

Name

X

Date

X

License #

PROJECT:

UNIVERSITY OF MN

FAARM

CITY, STATE

REVISED

NO.	DATE	REMARK
#	#	#
#	#	#
#	#	#
#	#	#
#	#	#
#	#	#
#	#	#

NOT FOR
CONSTRUCTION

COMM. NO.: CNA0902

DATE: NOVEMBER 19, 2009

DRAWN: XXX


CHECKED: XXX

DRAWING TITLE:

#####

DRAWING NUMBER:

####

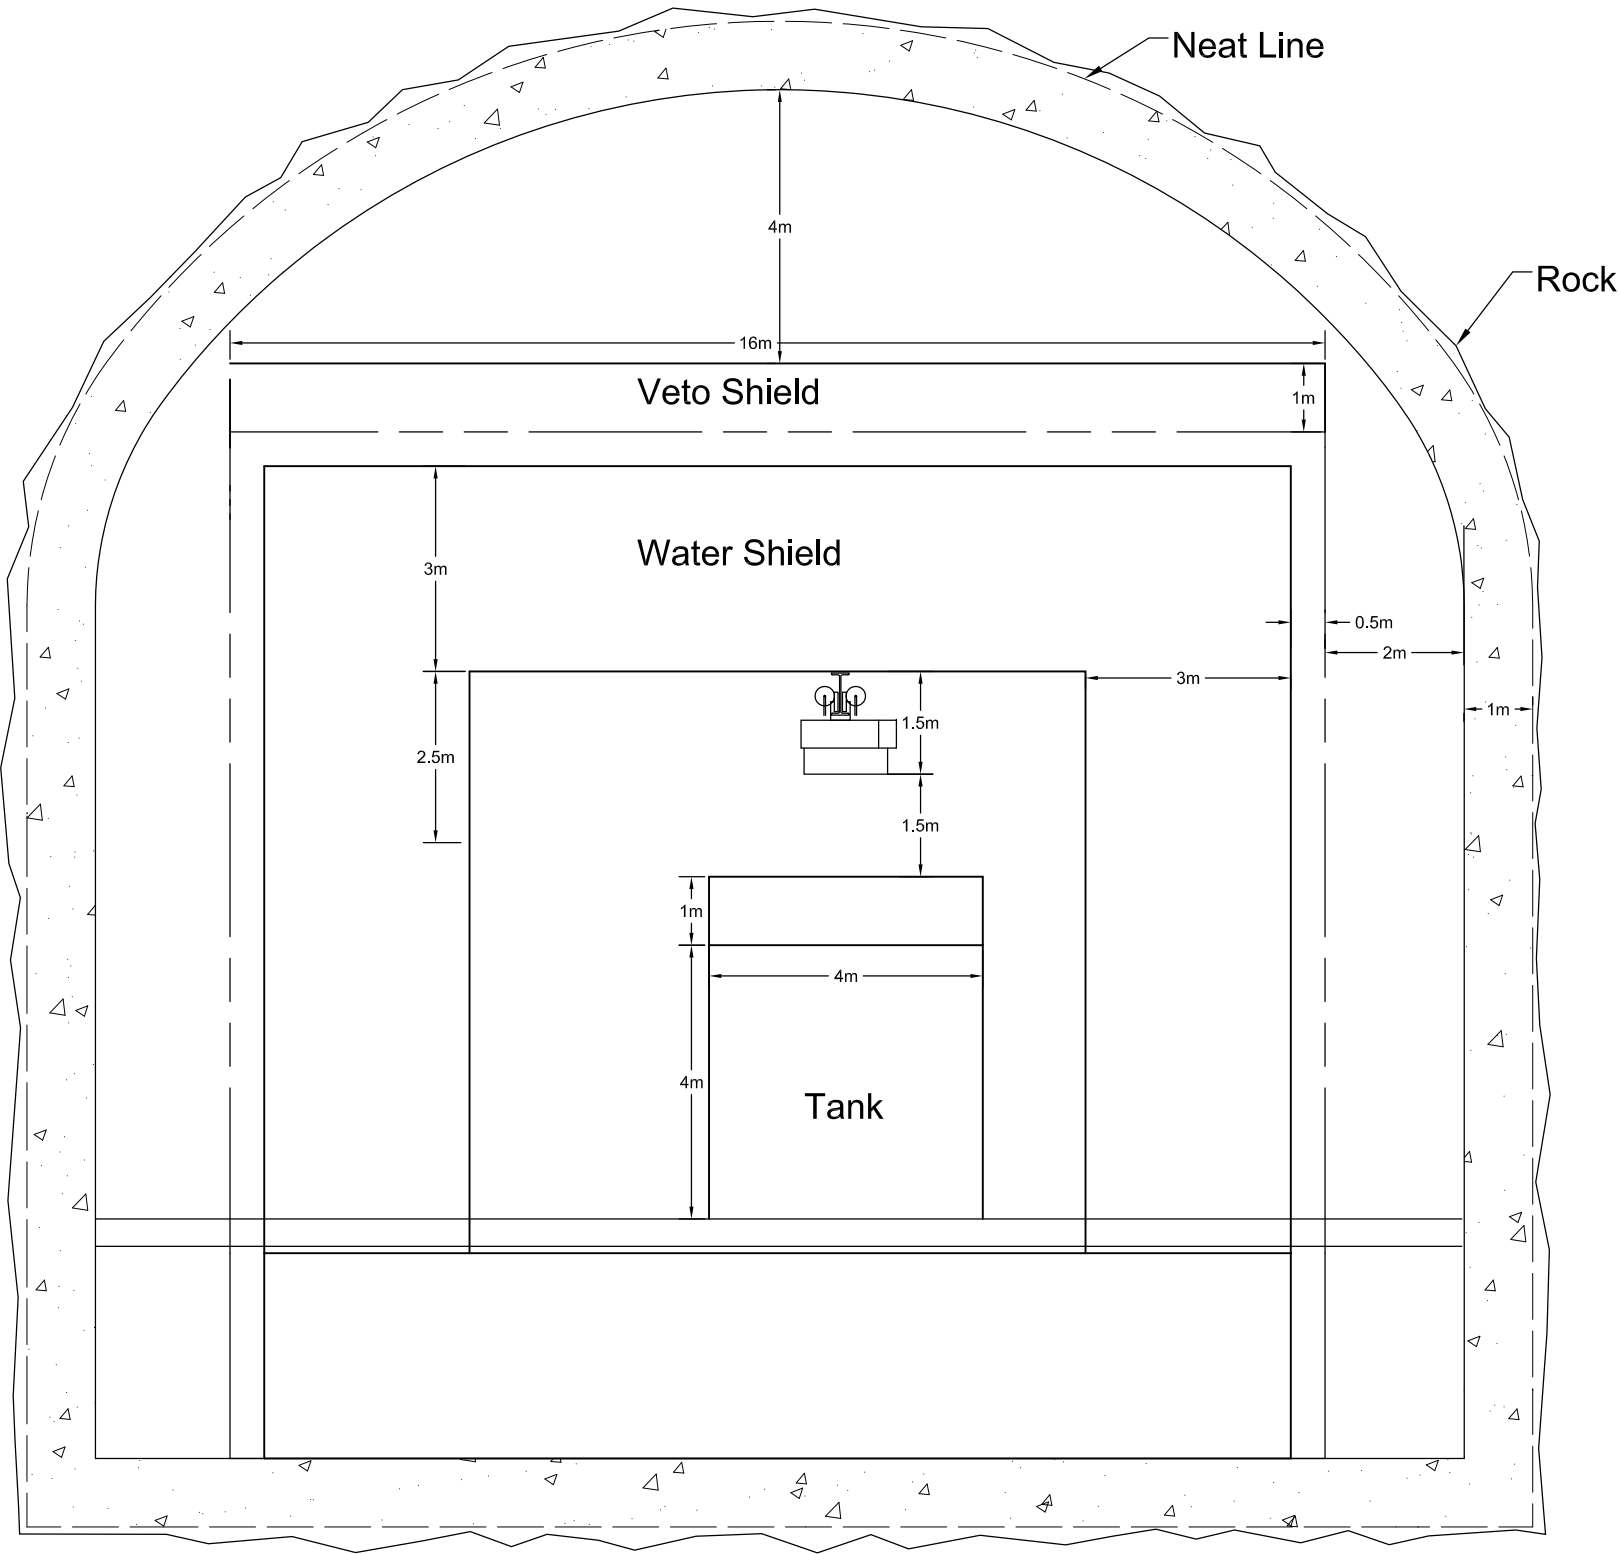

DRAFT
COPY

UNIVERSITY OF MN

FAARM

CITY, STATE

REVISED

NO.	DATE	REMARK
#	#	#
#	#	#
#	#	#
#	#	#
#	#	#
#	#	#
#	#	#

NOT FOR
CONSTRUCTION

COMM. NO.: CNA0902

DATE: NOVEMBER 19, 2009

DRAWN: XXX

CHECKED: XXX

DRAWING TITLE:



#####

DRAWING NUMBER:

####



MODULE ELEVATION

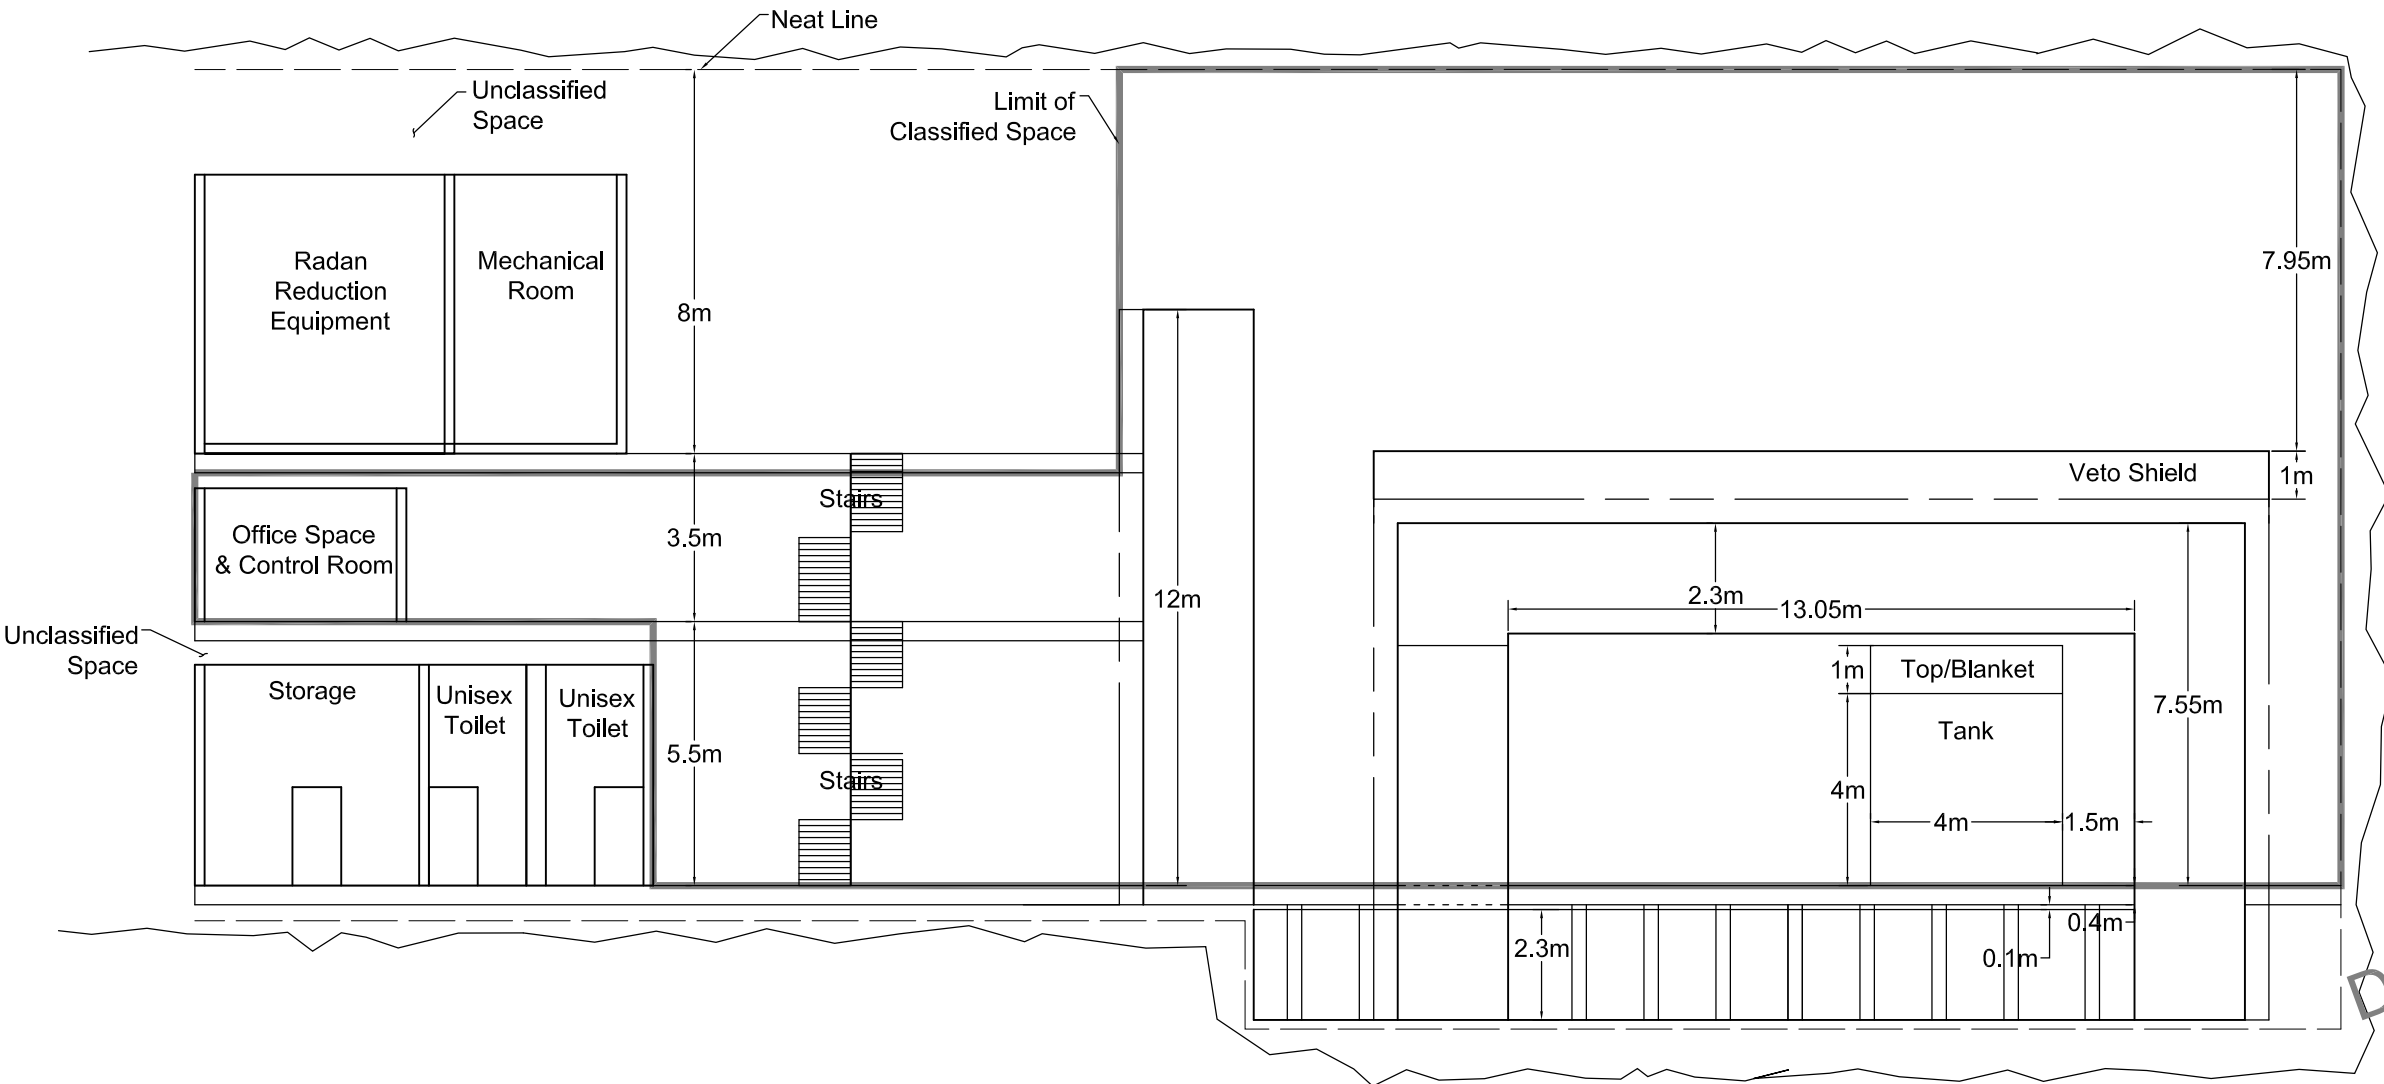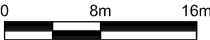

FAARM ELEVATION



Signature _____
X _____
Name _____
X _____ X _____
Date _____ License # _____

PROJECT:

UNIVERSITY OF MN

FAARM

CITY, STATE

REVISED:

NO.	DATE	REMARK
#	#	#
#	#	#
#	#	#
#	#	#
#	#	#
#	#	#
#	#	#

NOT FOR
CONSTRUCTION

COMM. NO.: CNA0902

DATE: NOVEMBER 19, 2009

DRAWN: XXX


CHECKED: XXX

DRAWING TITLE:

#####

DRAWING NUMBER:

####

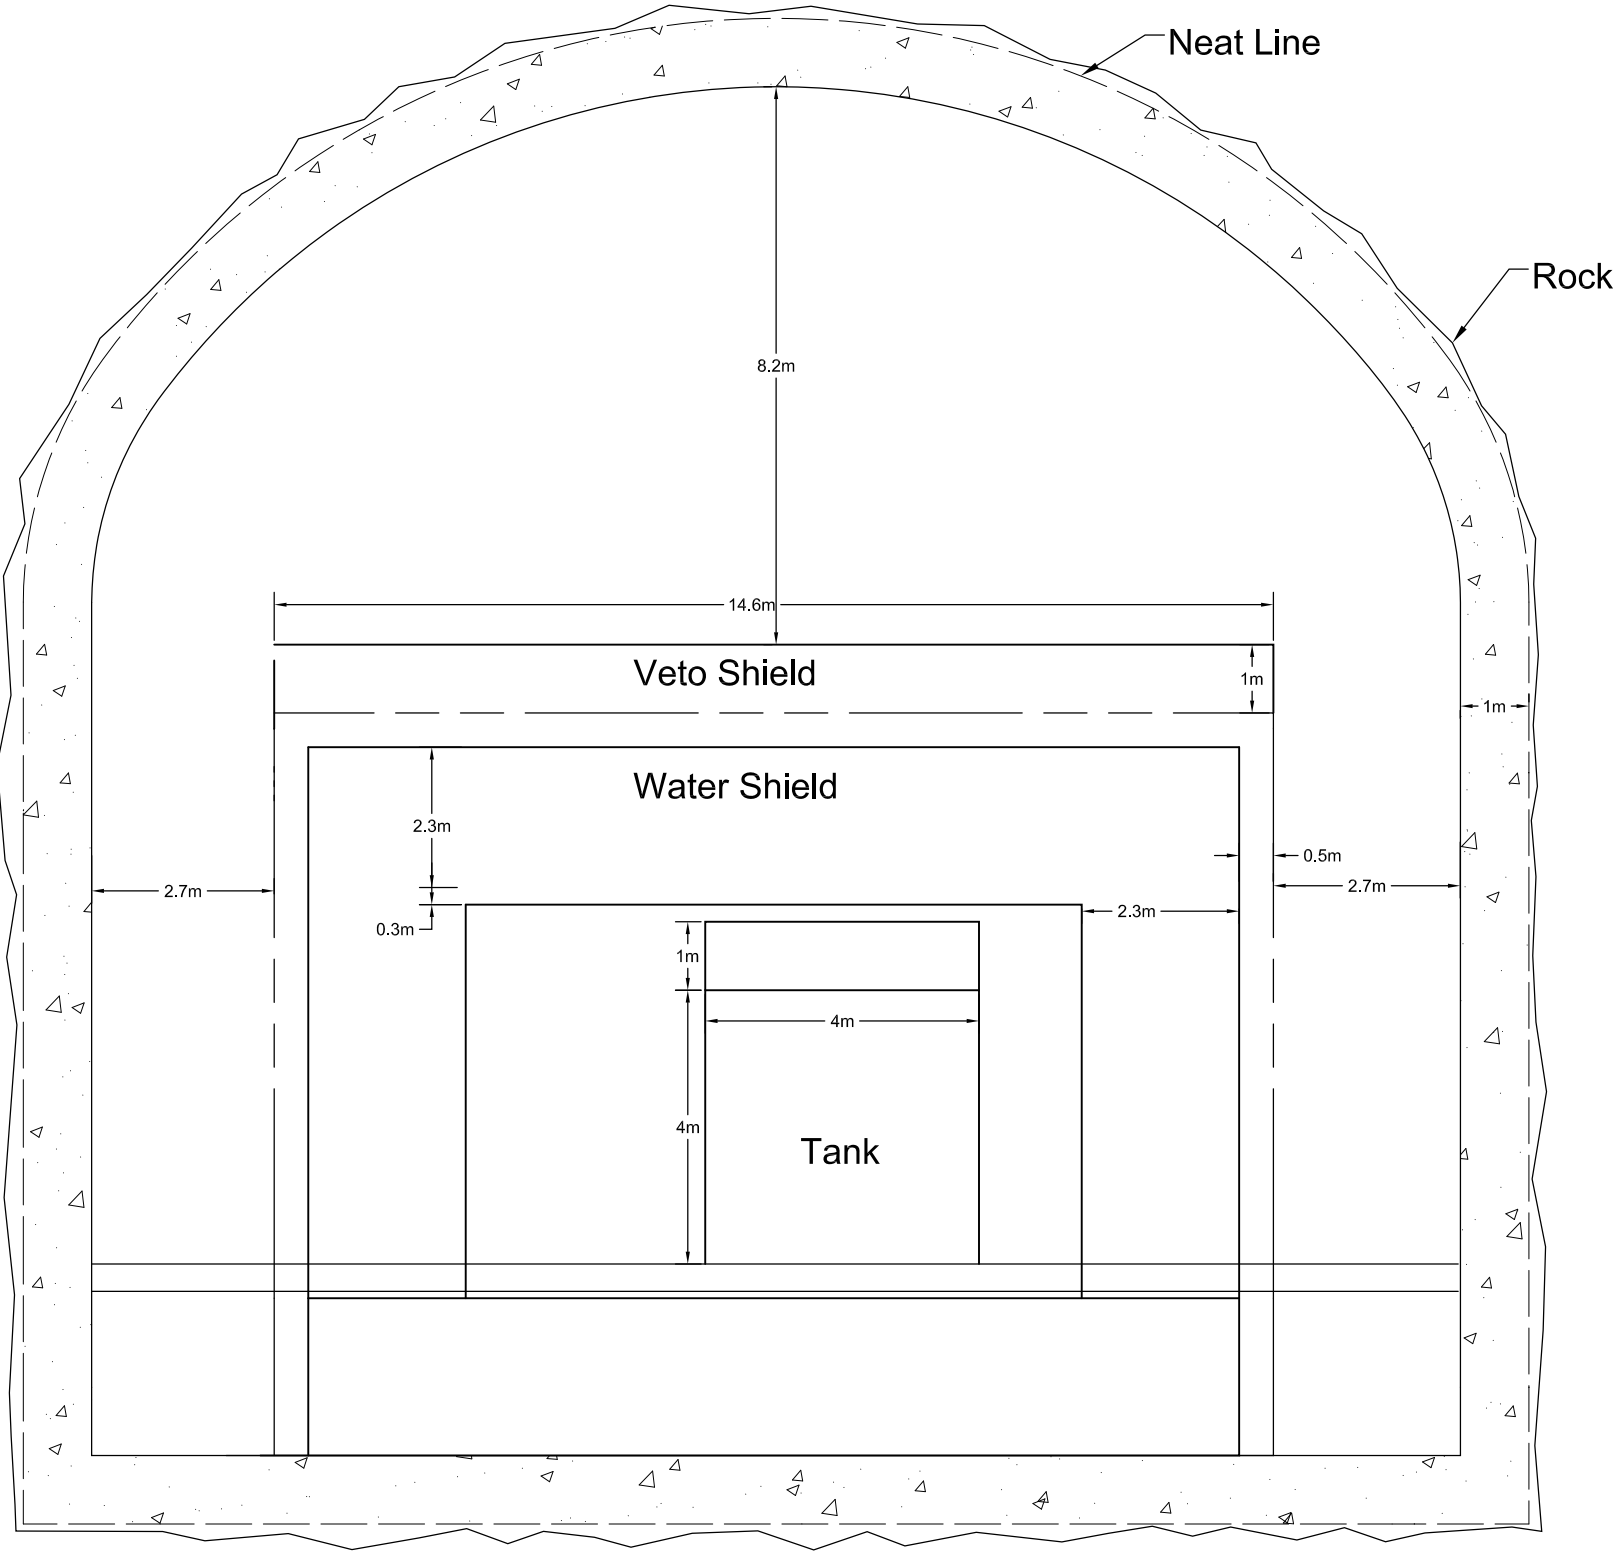

DRAFT
COPY

Signature

X

Name

X

Date

X

License #

PROJECT

UNIVERSITY OF MN

FAARM

CITY, STATE

REVISED

NO.	DATE	REMARK
#	#	#
#	#	#
#	#	#
#	#	#
#	#	#
#	#	#
#	#	#
#	#	#
#	#	#

COMM. NO.: CNA0902

DATE: NOVEMBER 19, 2009

DRAWN: XXX

CHECKED: XXX

DRAWING TITLE:

#####

DRAWING NUMBER:

####