



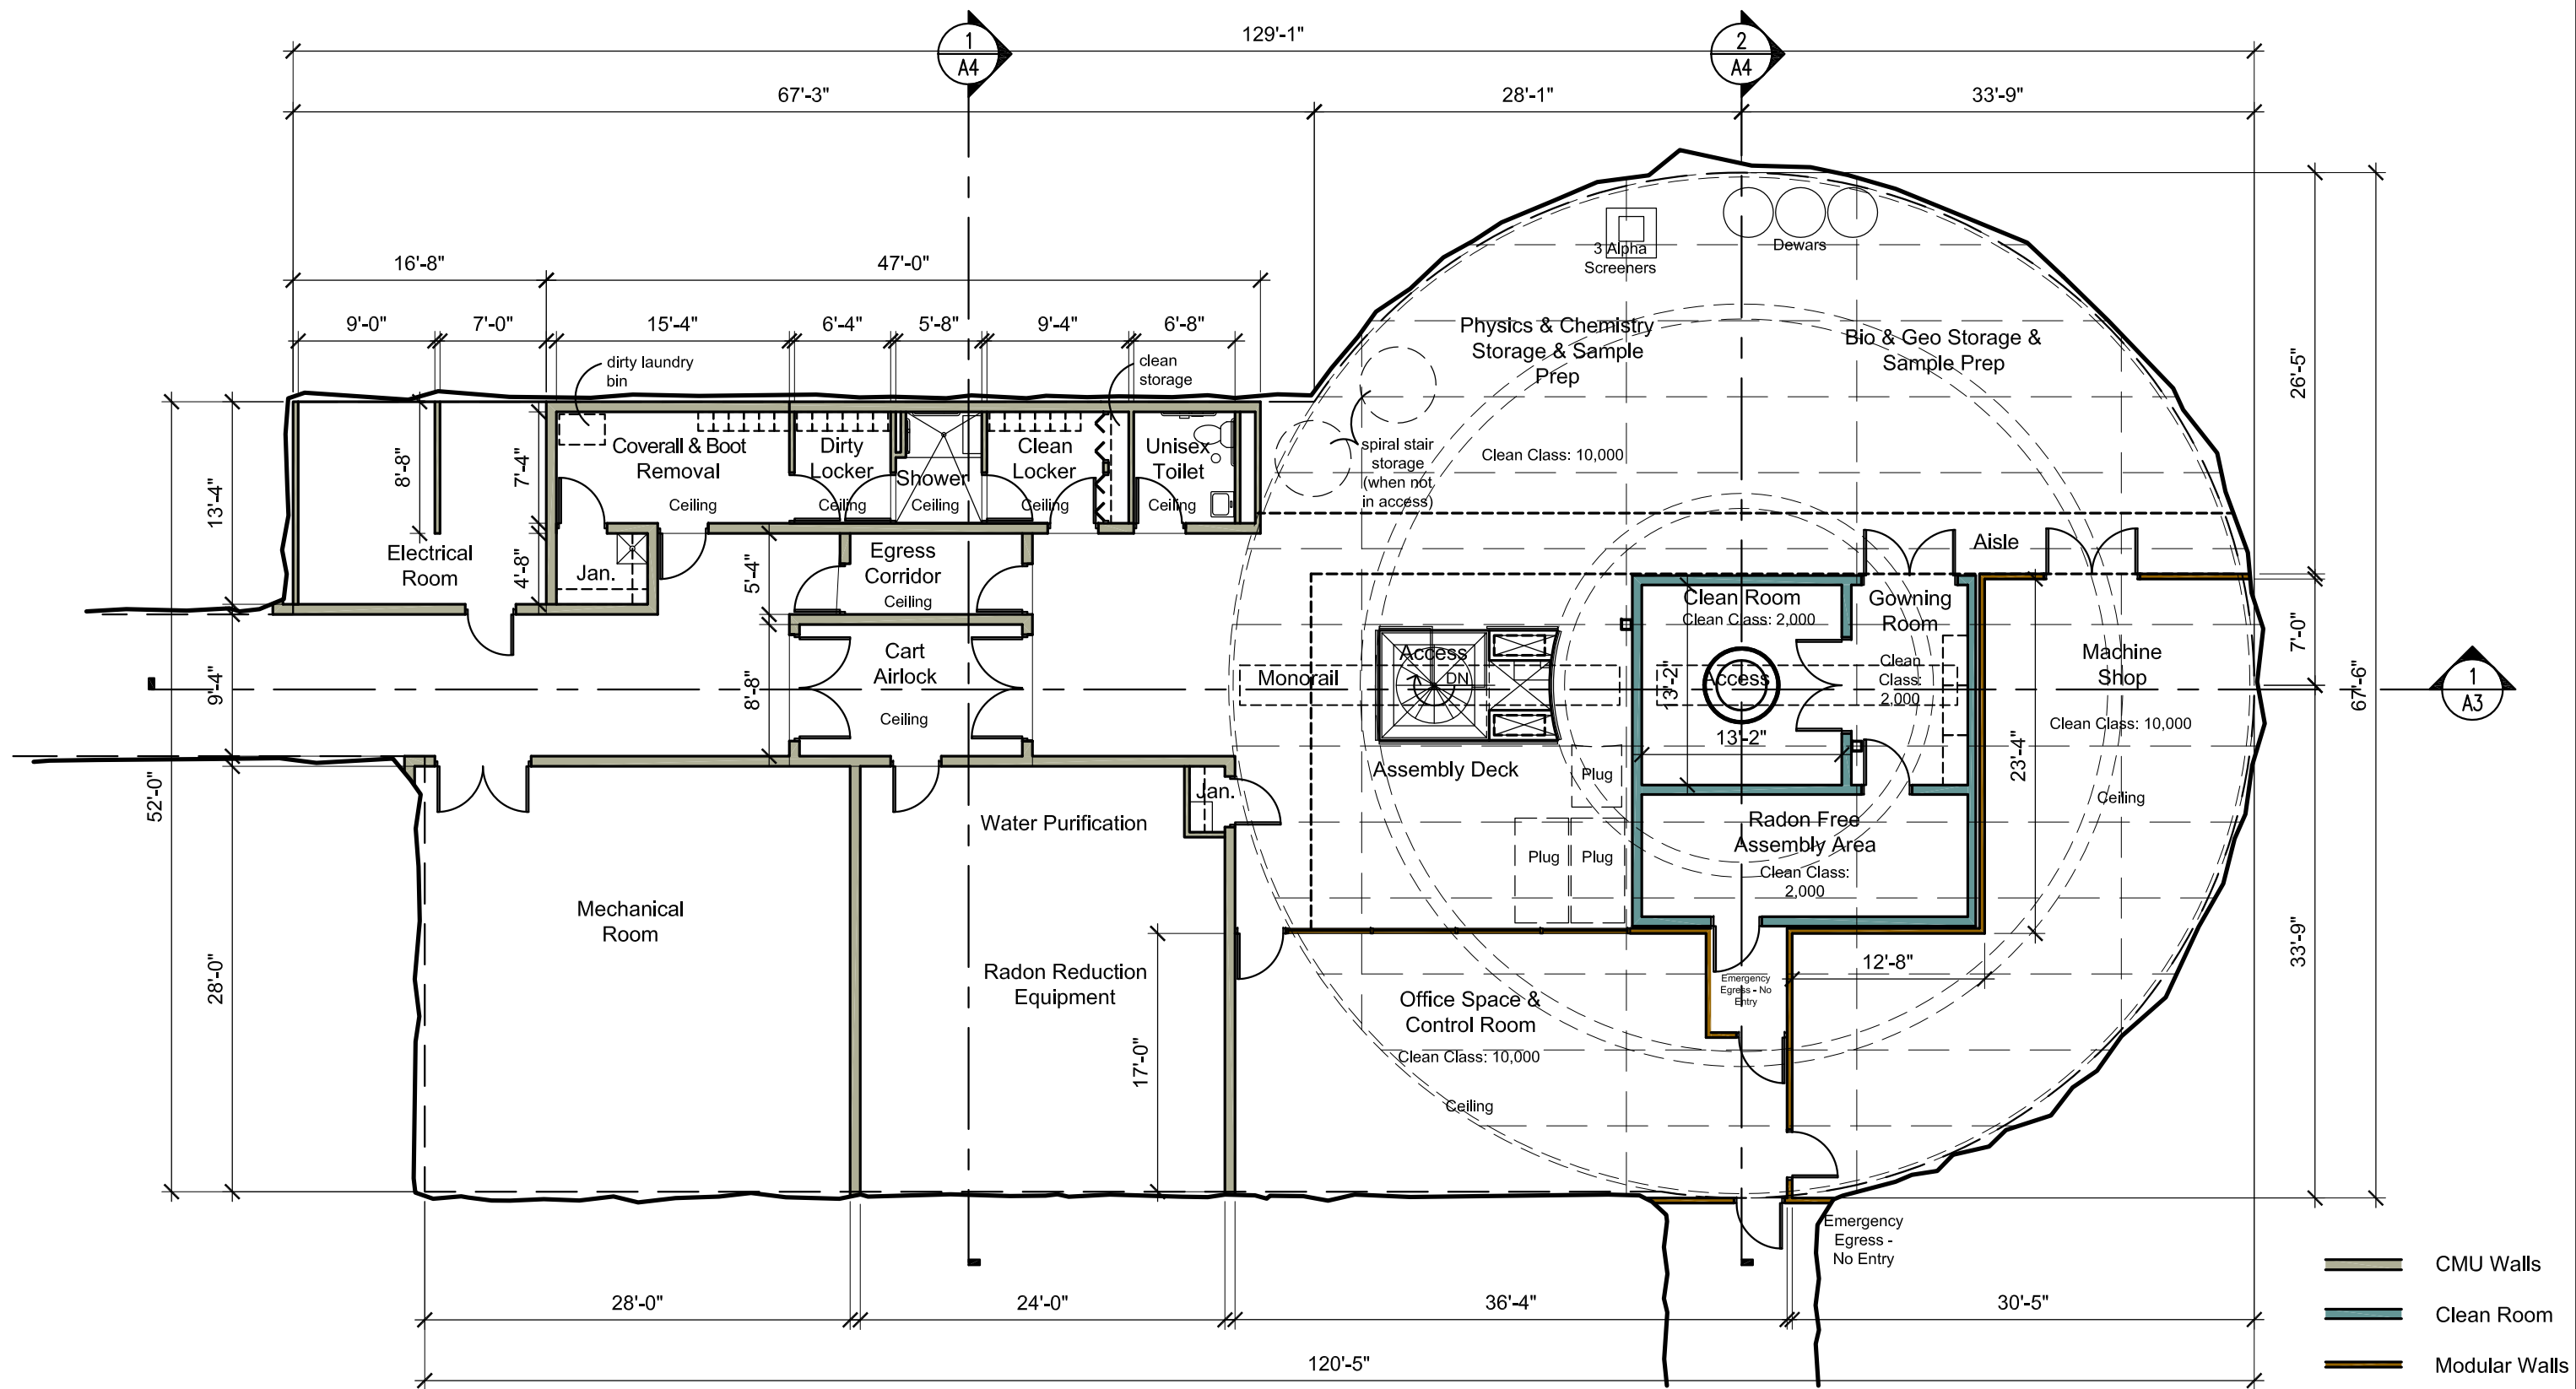


1 FAARM - MAIN FLOOR PLAN
A1 3/32" = 1'-0"

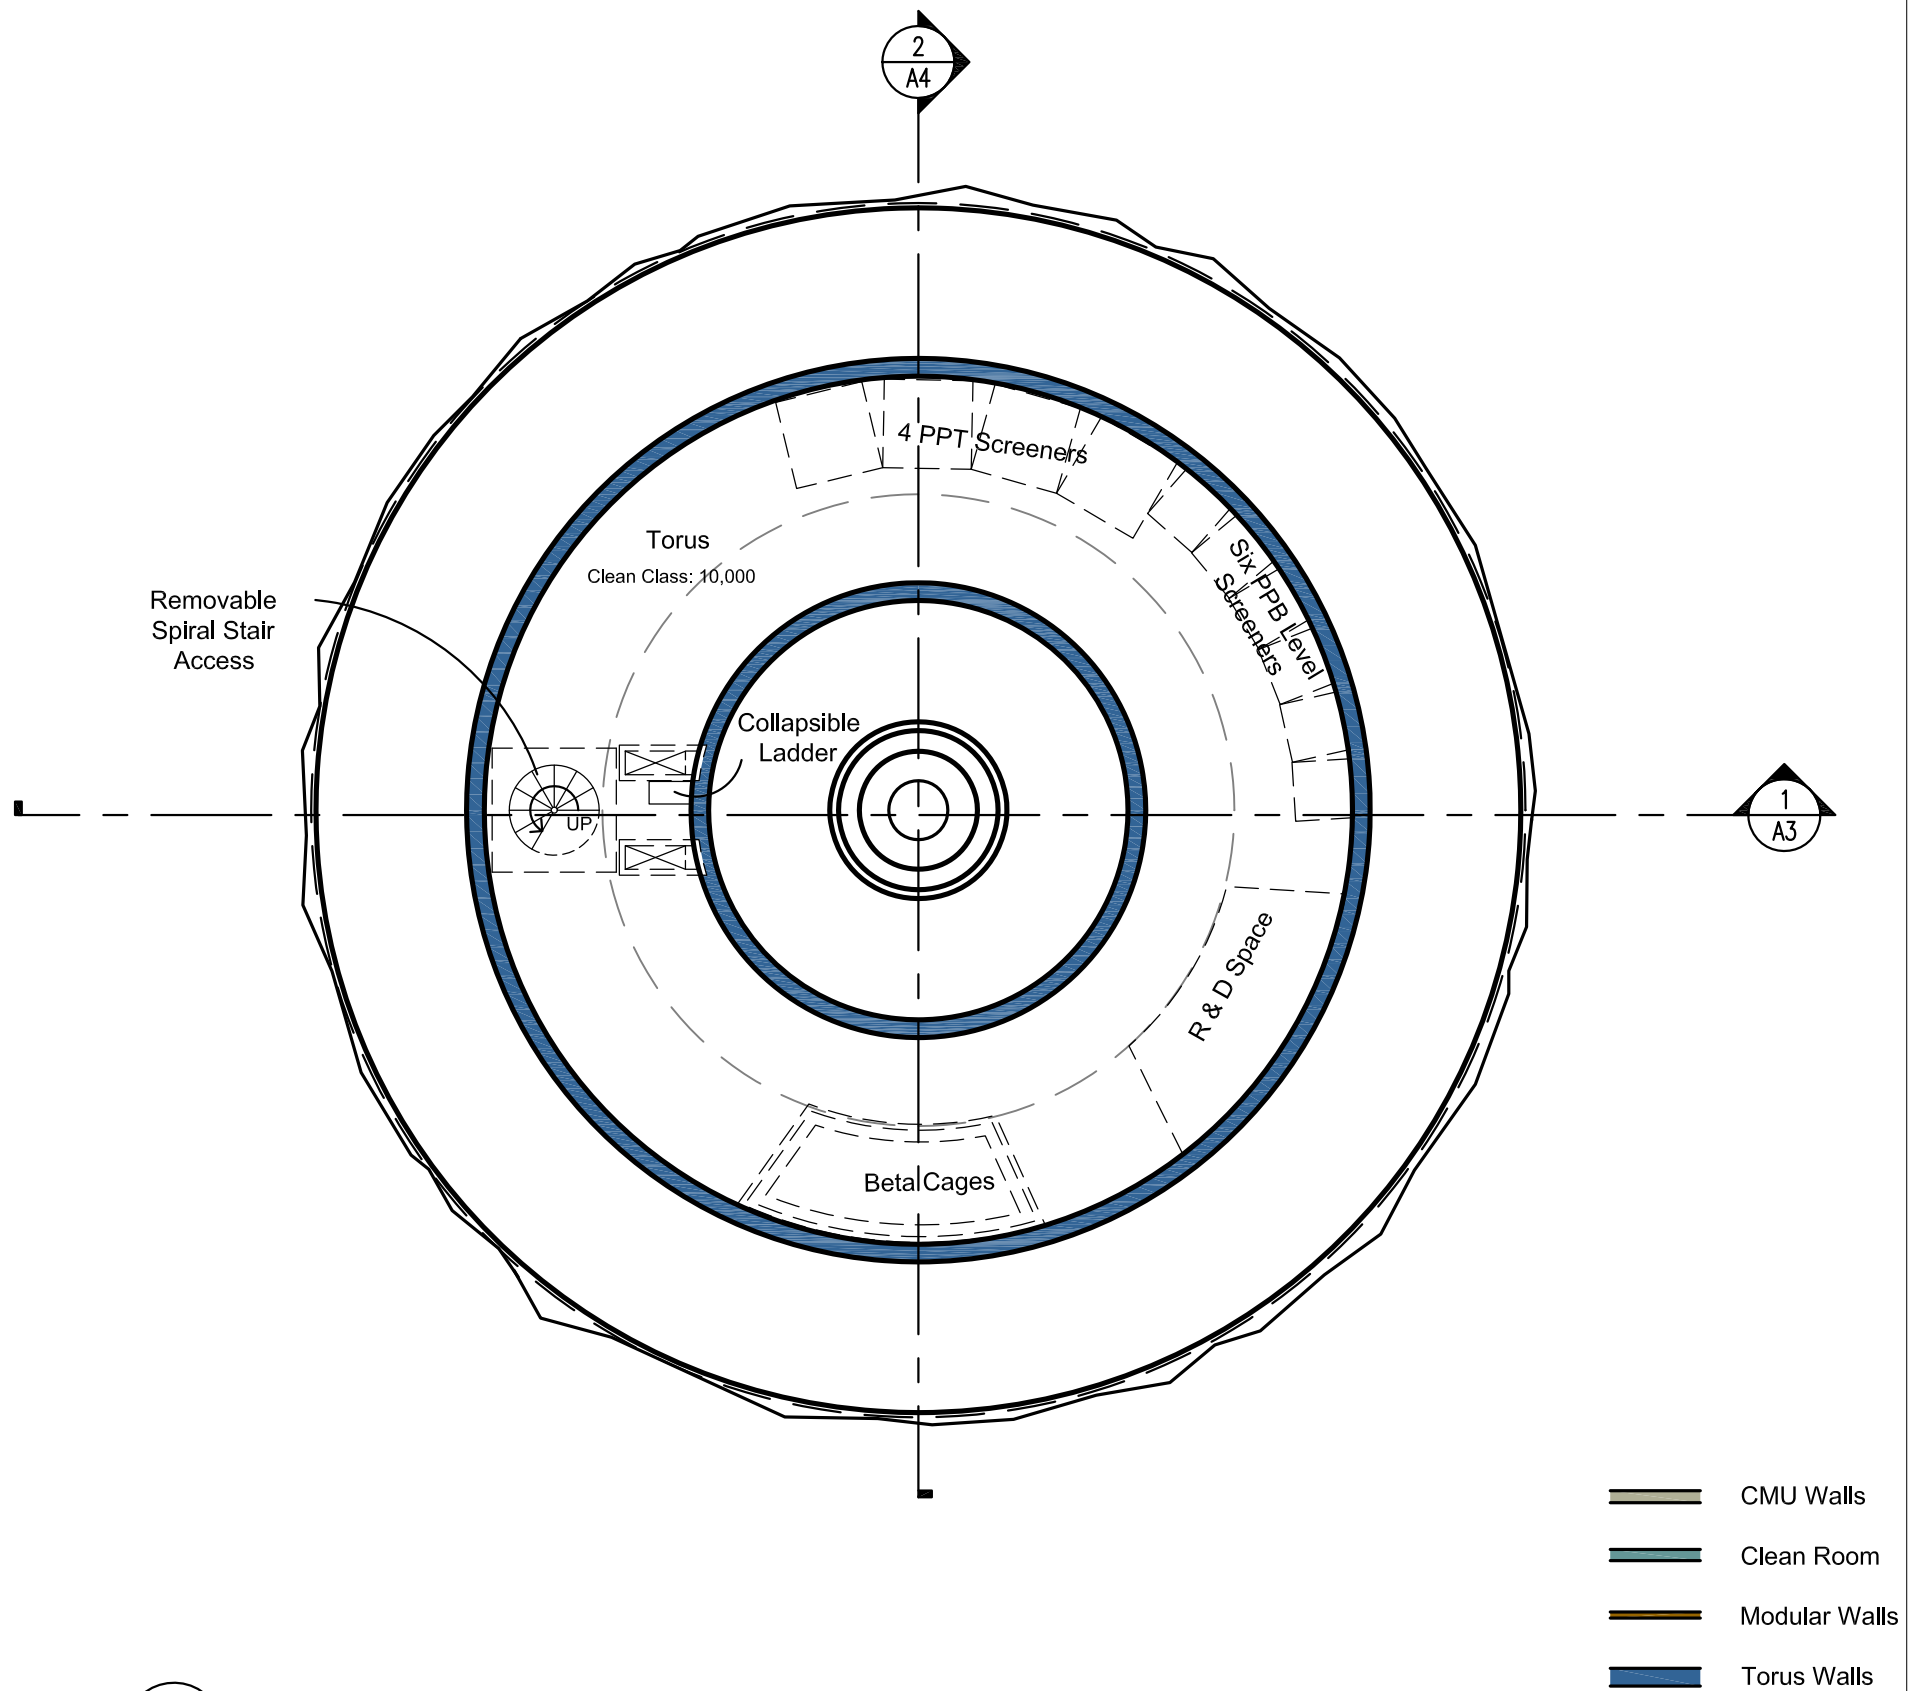

1
A2


FAARM - TORUS FLOOR PLAN

3/32" = 1'-0"

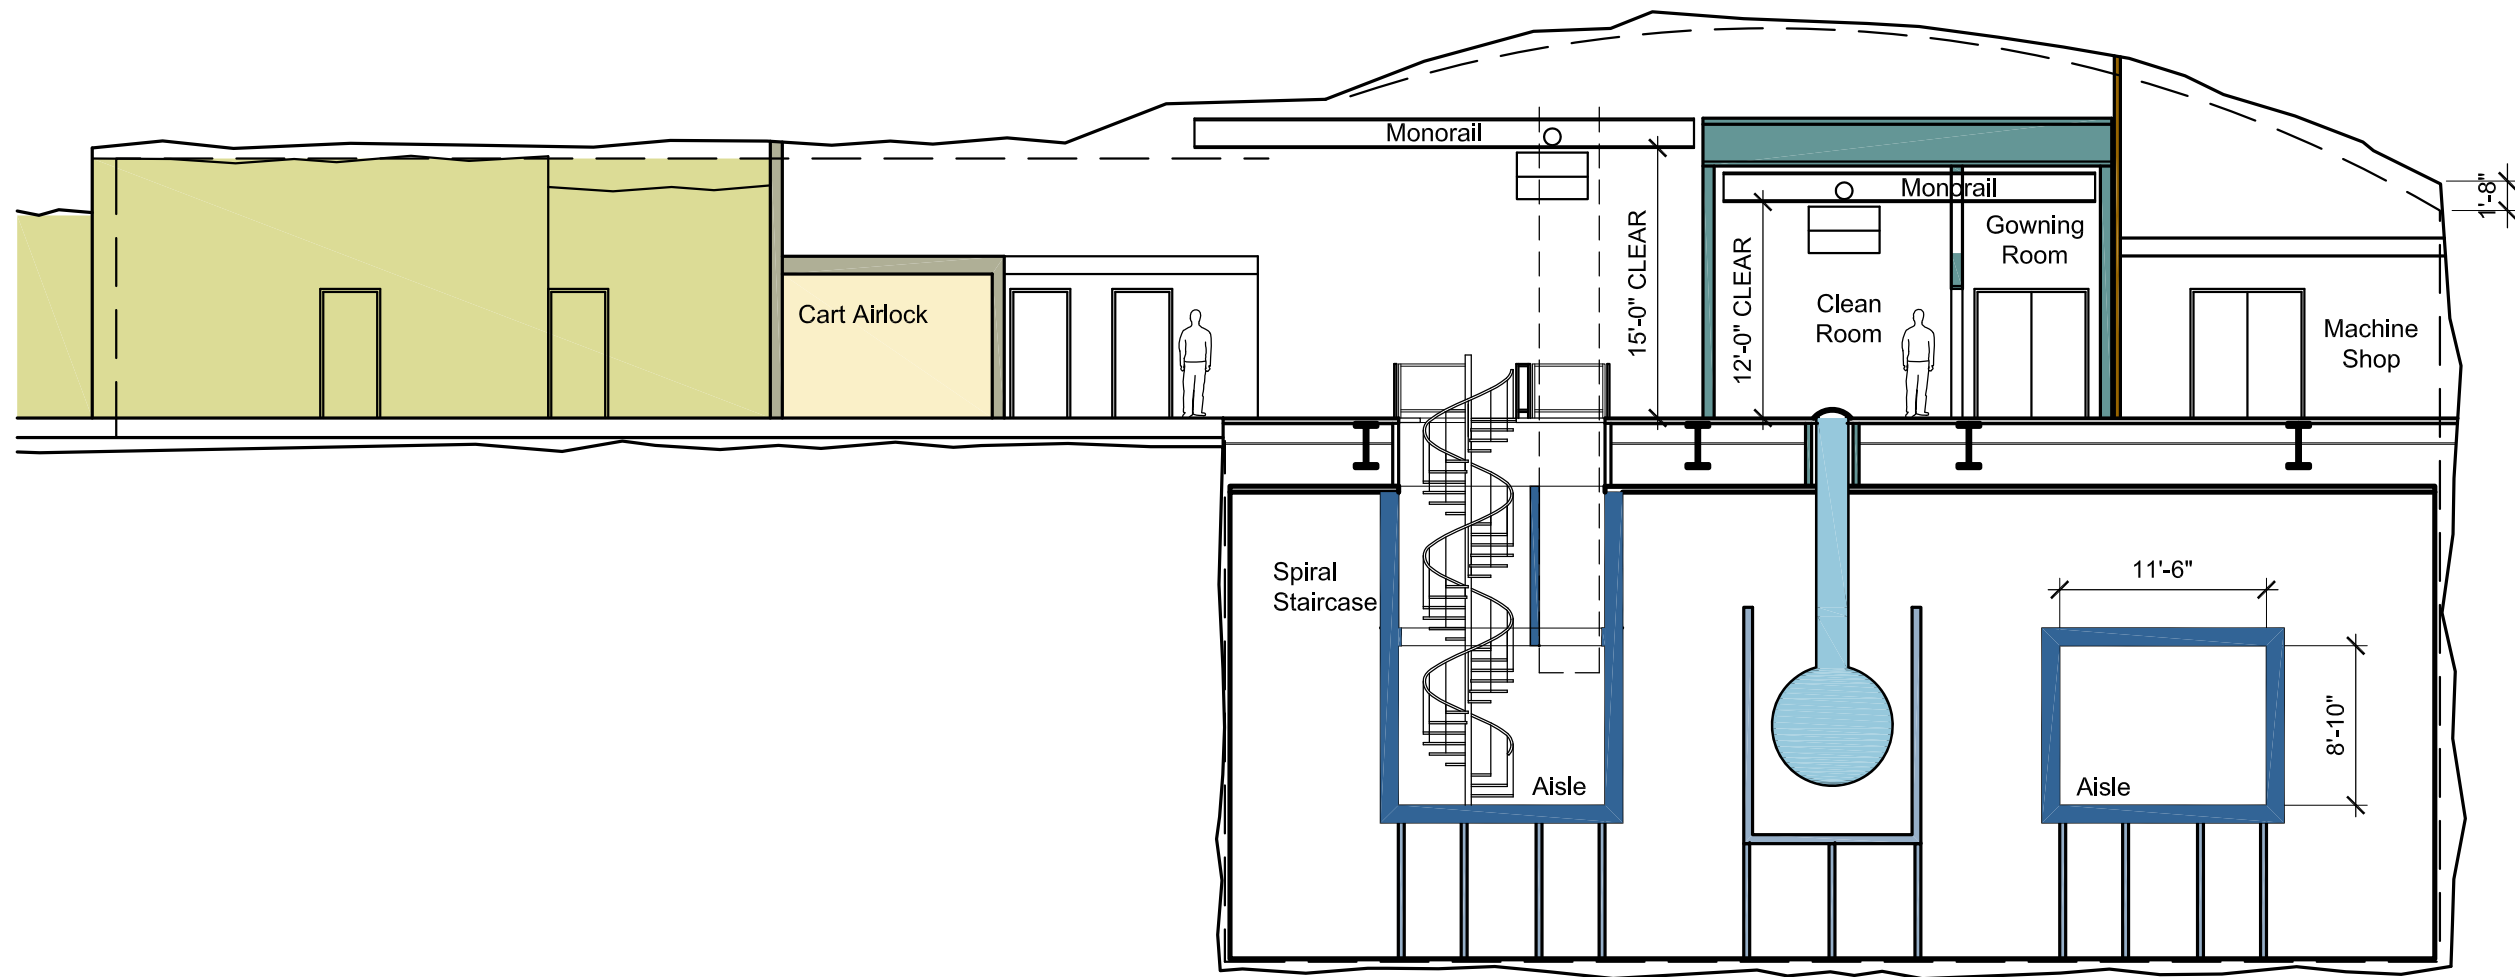


1 FAARM - LONGINTUDINAL SECTION
A3 3/32" = 1'-0"

- | | |
|---|--|
| Unclassified Space | CMU Walls |
| Transition Space | Clean Room |
| | Modular Walls |
| | Torus Walls |

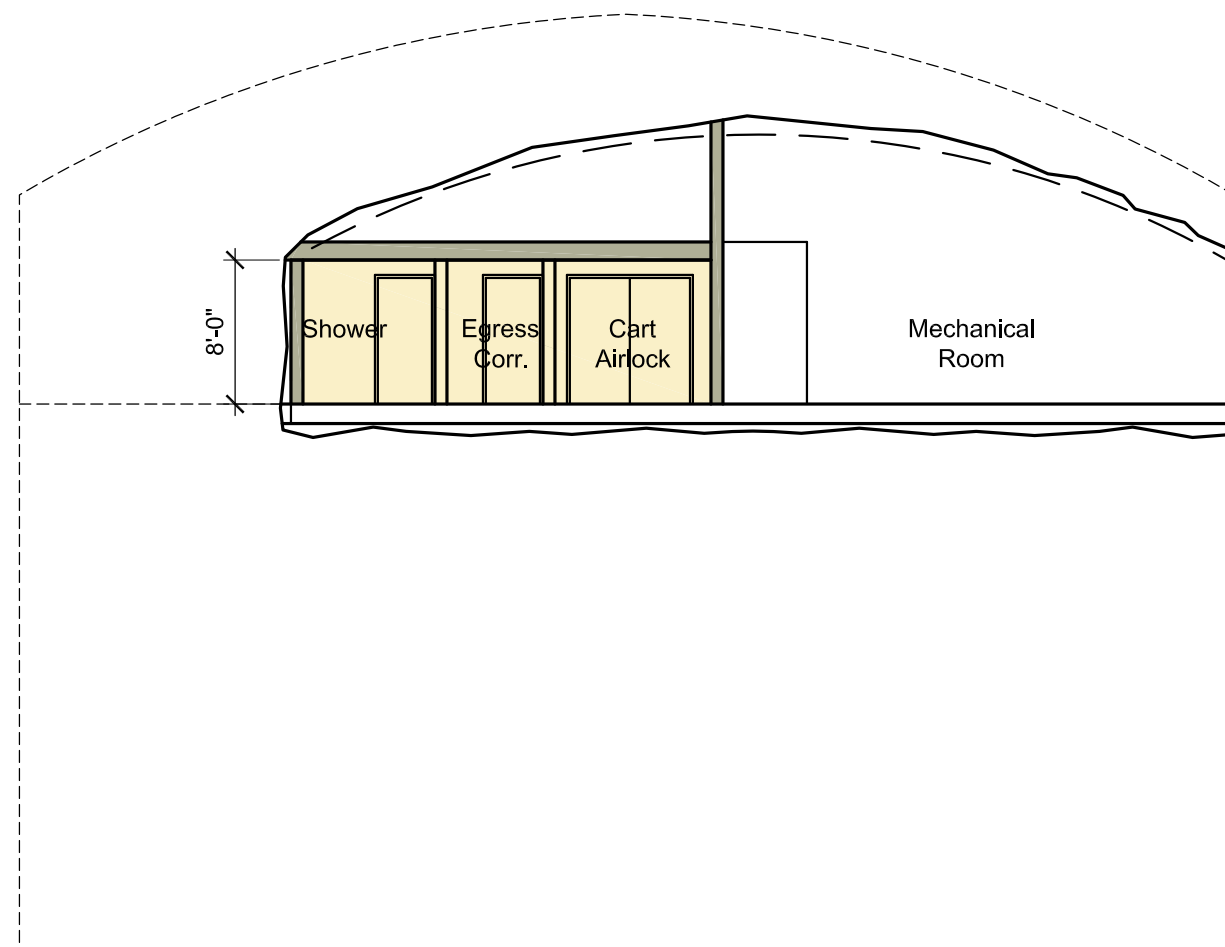


1 FAARM - TRANSITION AREA SECTION
A4 3/32" = 1'-0"

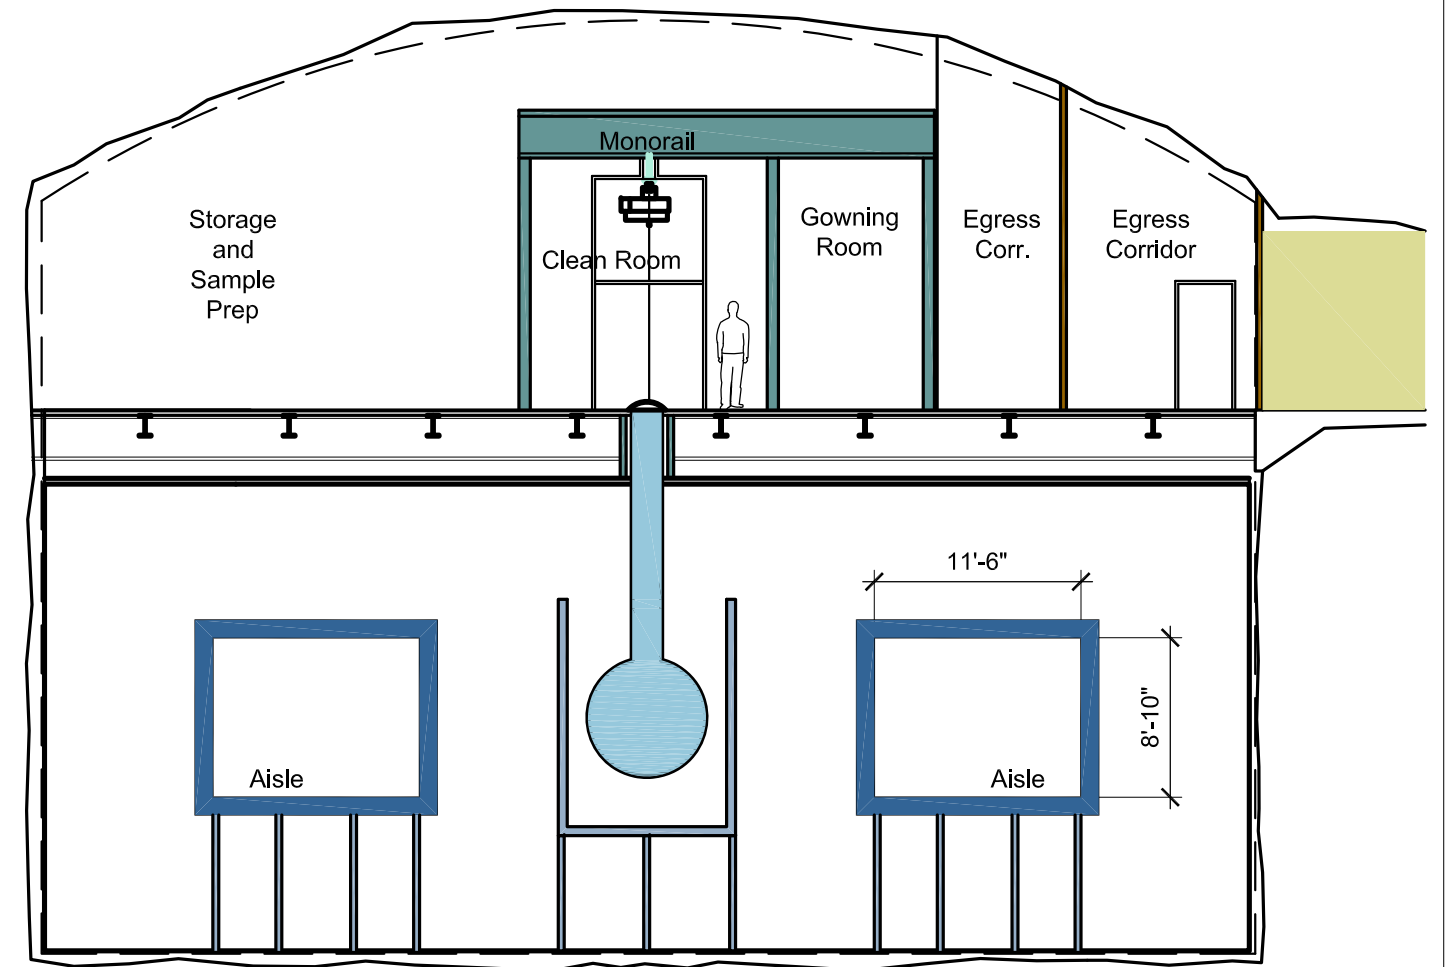

2 FAARM - TANK AREA SECTION
A4 3/32" = 1'-0"

- | | | | |
|---|--------------------|---|---------------|
|  | Unclassified Space |  | CMU Walls |
|  | Transition Space |  | Clean Room |
| | |  | Modular Walls |
| | |  | Torus Walls |

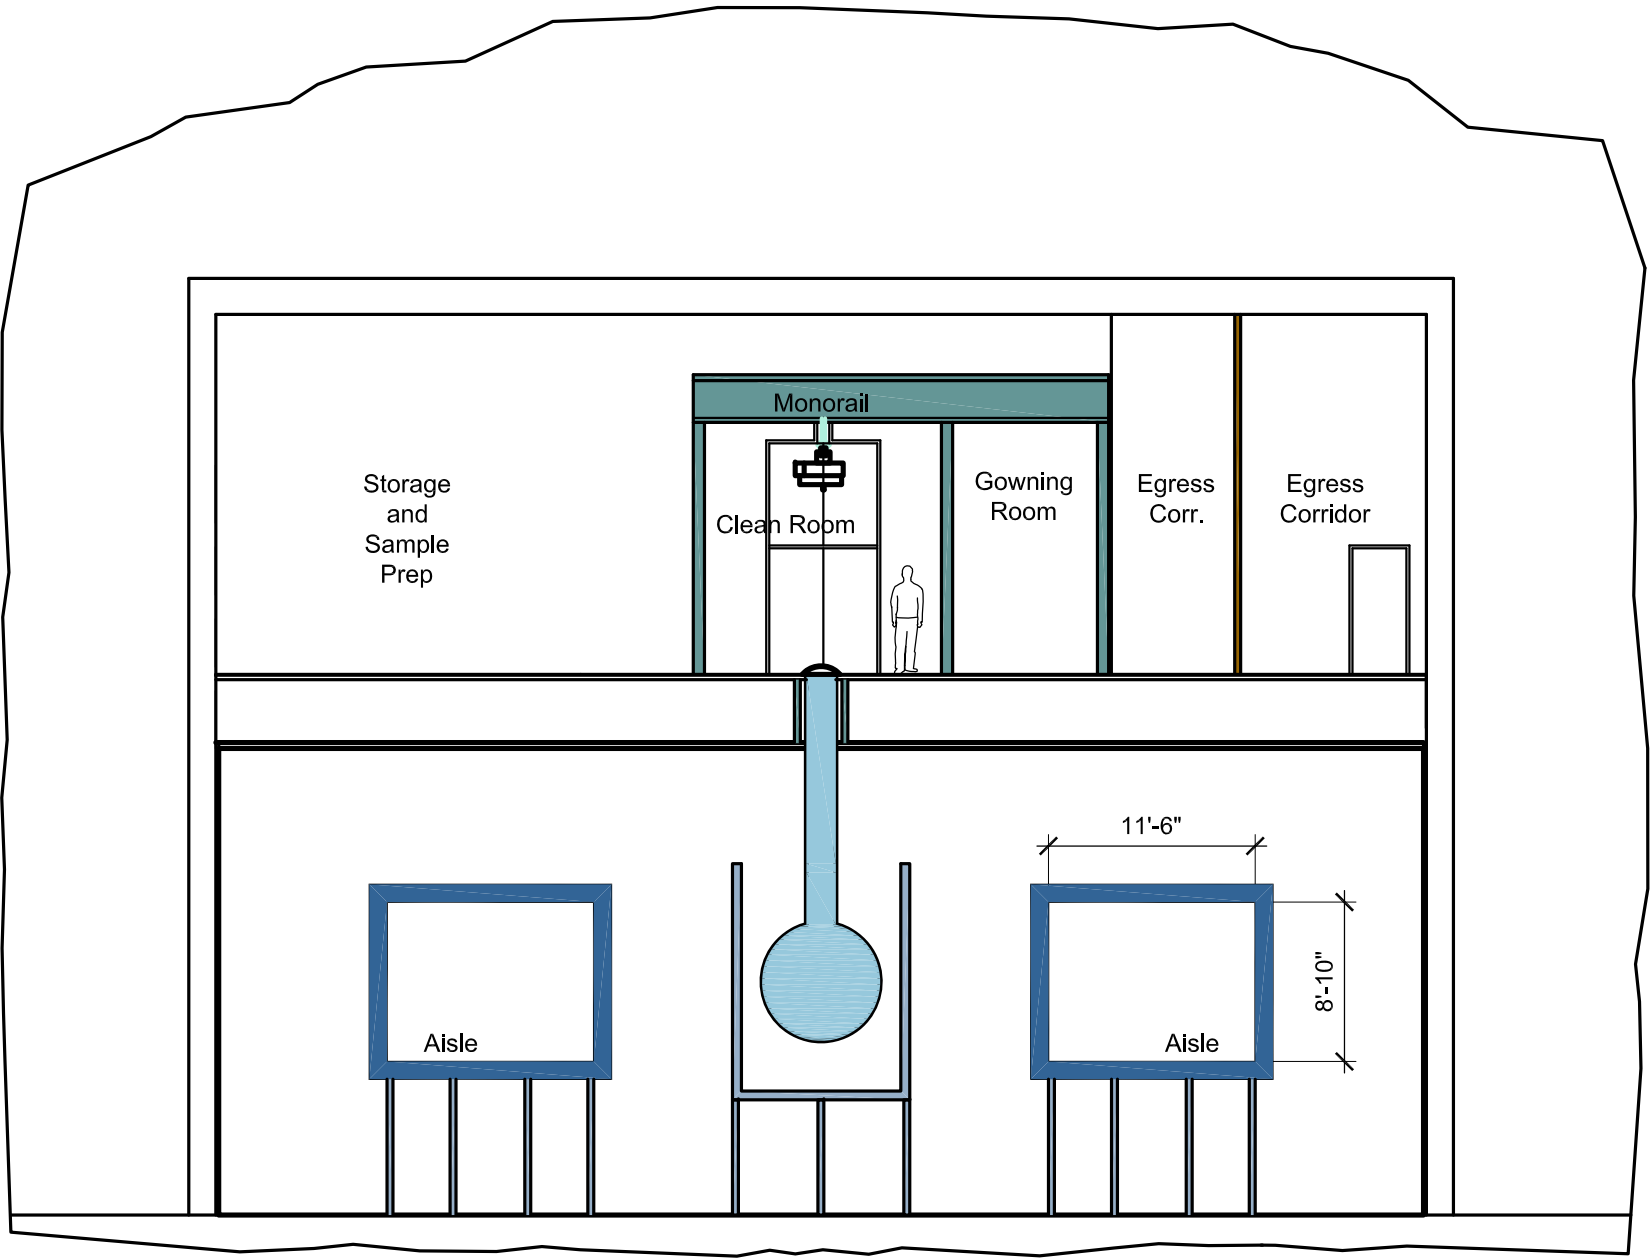

1
A5
FAARM - TANK AREA SECTION - ALTERNATE SECTION THROUGH LARGE CAVERN
3/32" = 1'-0"

- | | | | |
|---|--------------------|---|---------------|
|  | Unclassified Space |  | CMU Walls |
|  | Transition Space |  | Clean Room |
| | |  | Modular Walls |
| | |  | Torus Walls |